

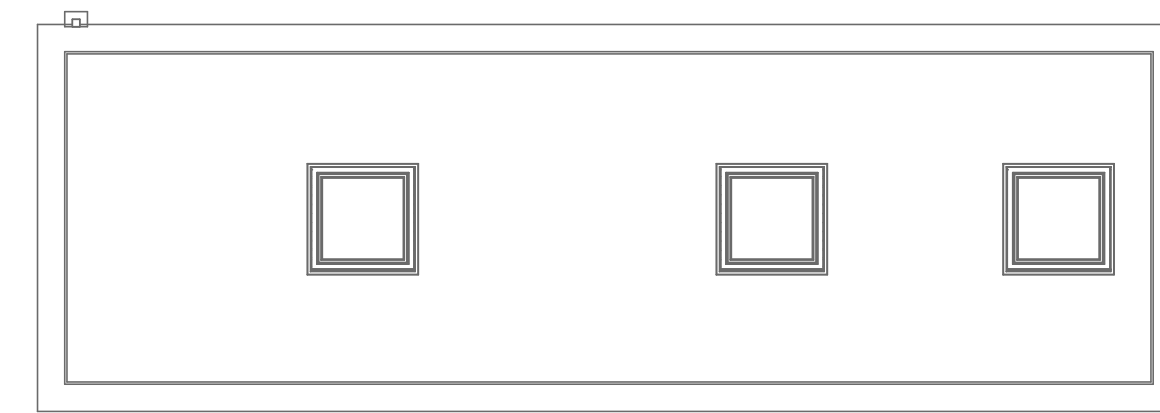



ALL DIMENSIONS IN MM UNLESS OTHERWISE STATED
 ALL DIMENSIONS TO BE CHECKED ON SITE AND VERIFIED PRIOR TO COMMENCING WORKS/ MANUFACTURE. ANY DISCREPANCIES TO BE REPORTED
 THIS DRAWING IS PROTECTED BY COPYRIGHT. IT MAY NOT BE REPRODUCED IN ANY FORM OR BY ANY MEANS FOR ANY PURPOSE WITHOUT WRITTEN PERMISSION

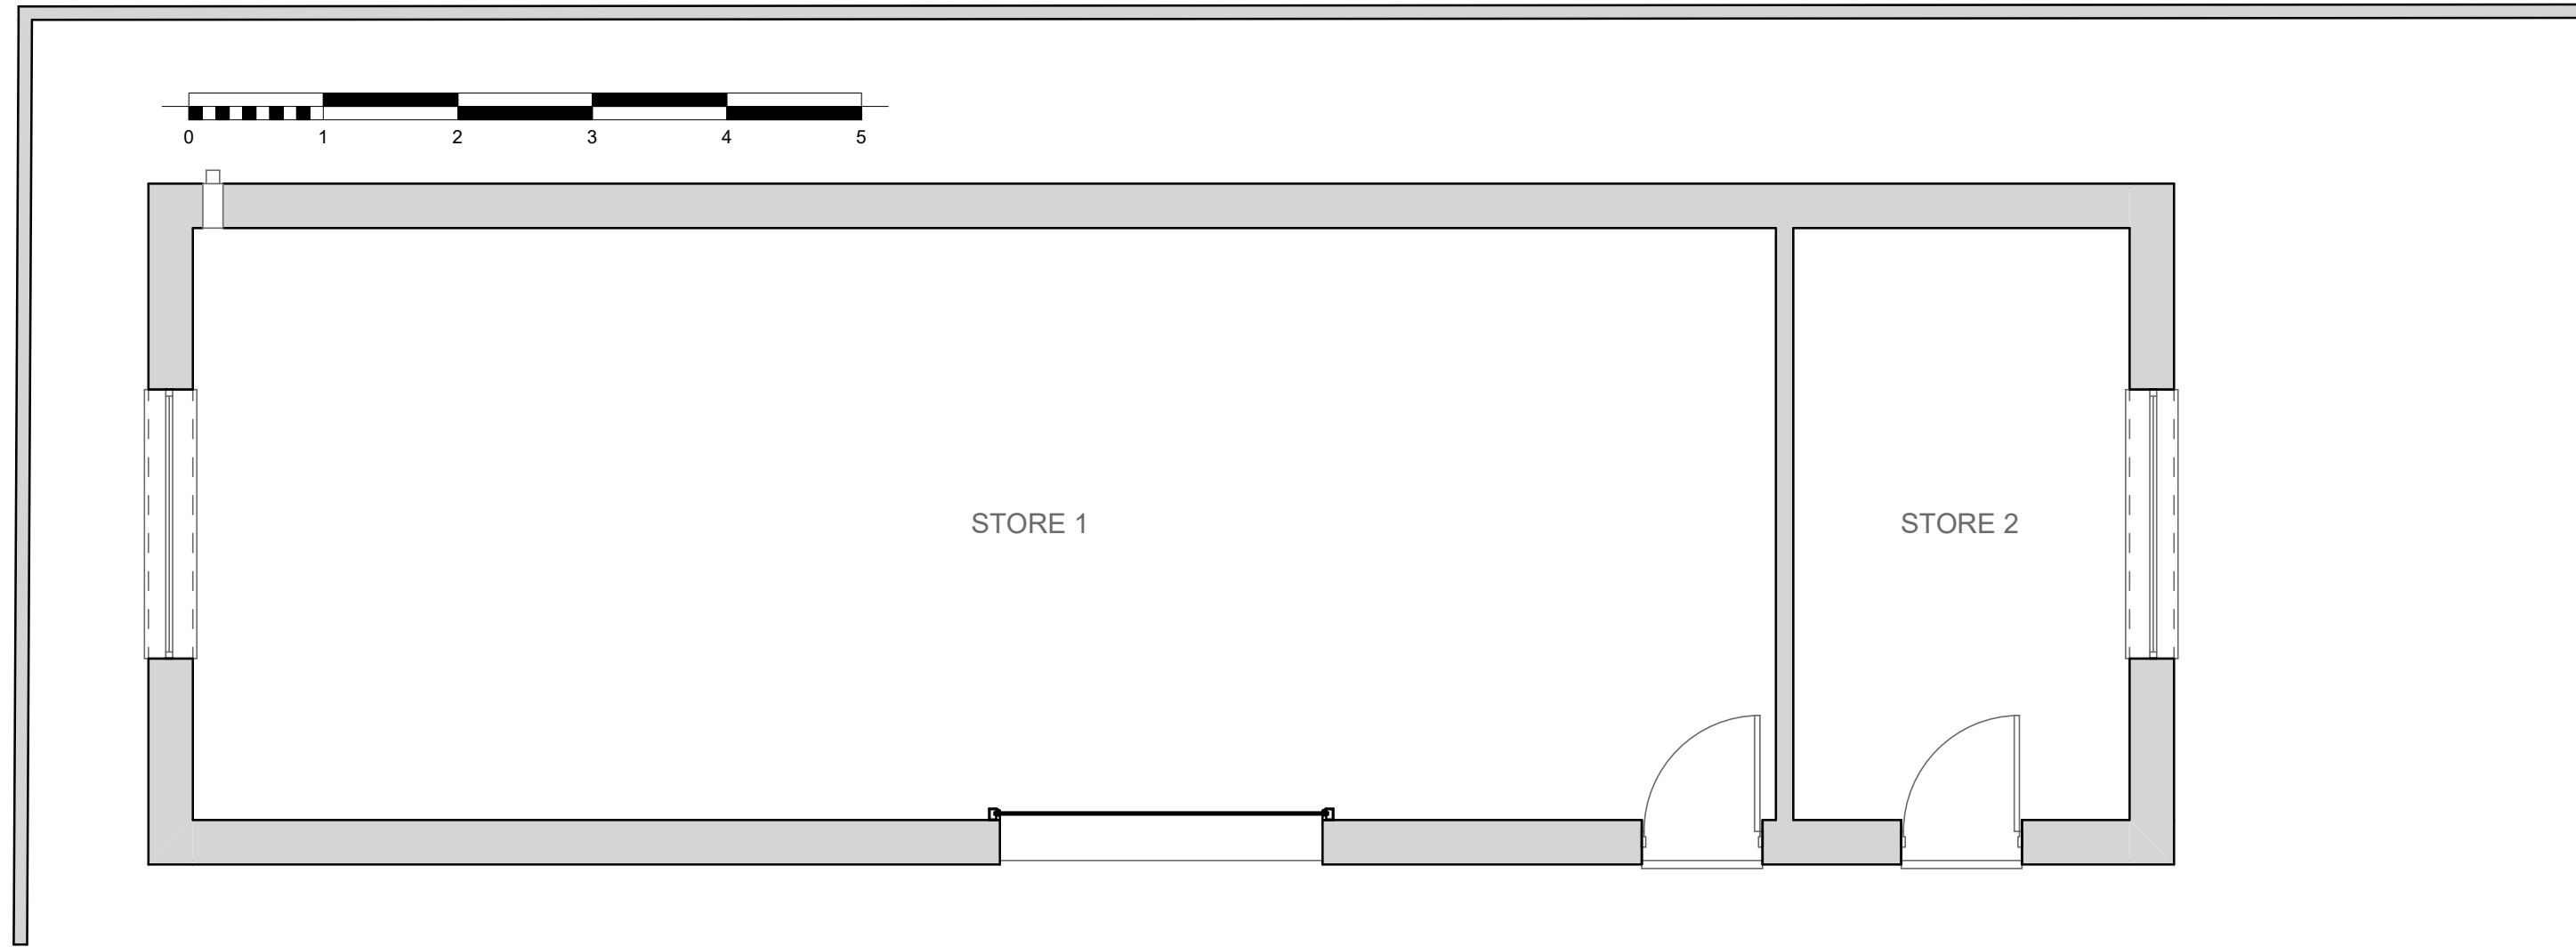


Roof Plan 1:100

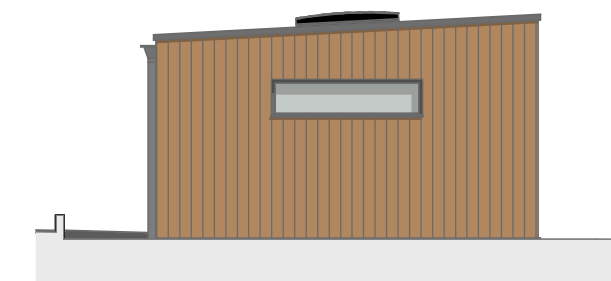


South Elevation 1:100

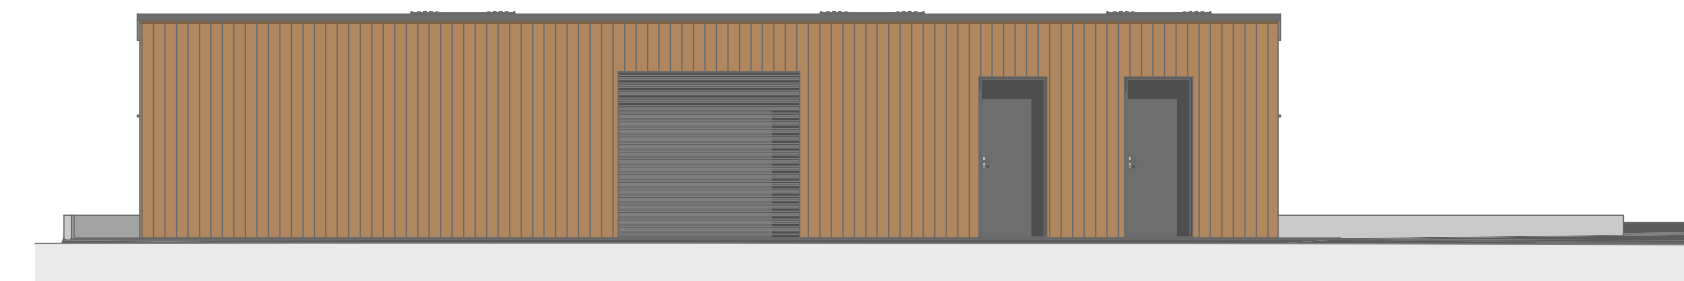

East Elevation 1:100

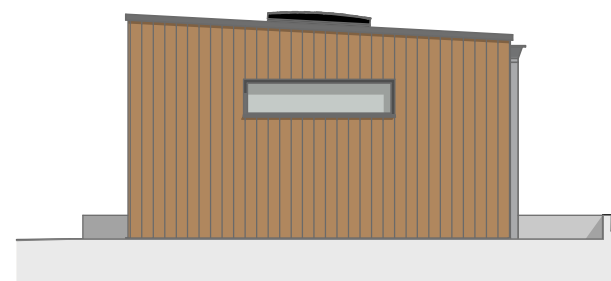


North Elevation 1:100

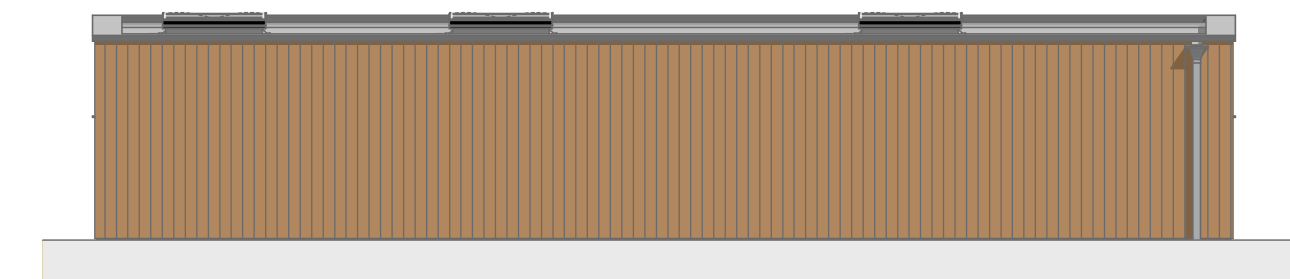


West Elevation 1:100



Ground Floor 1:50

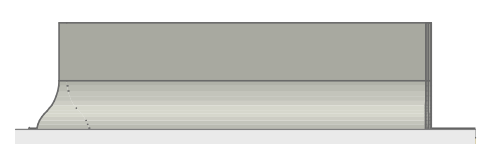

East Elevation 1:100

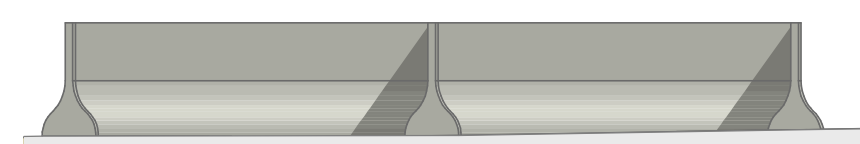


North Elevation 1:100




West Elevation 1:100



South Elevation 1:100

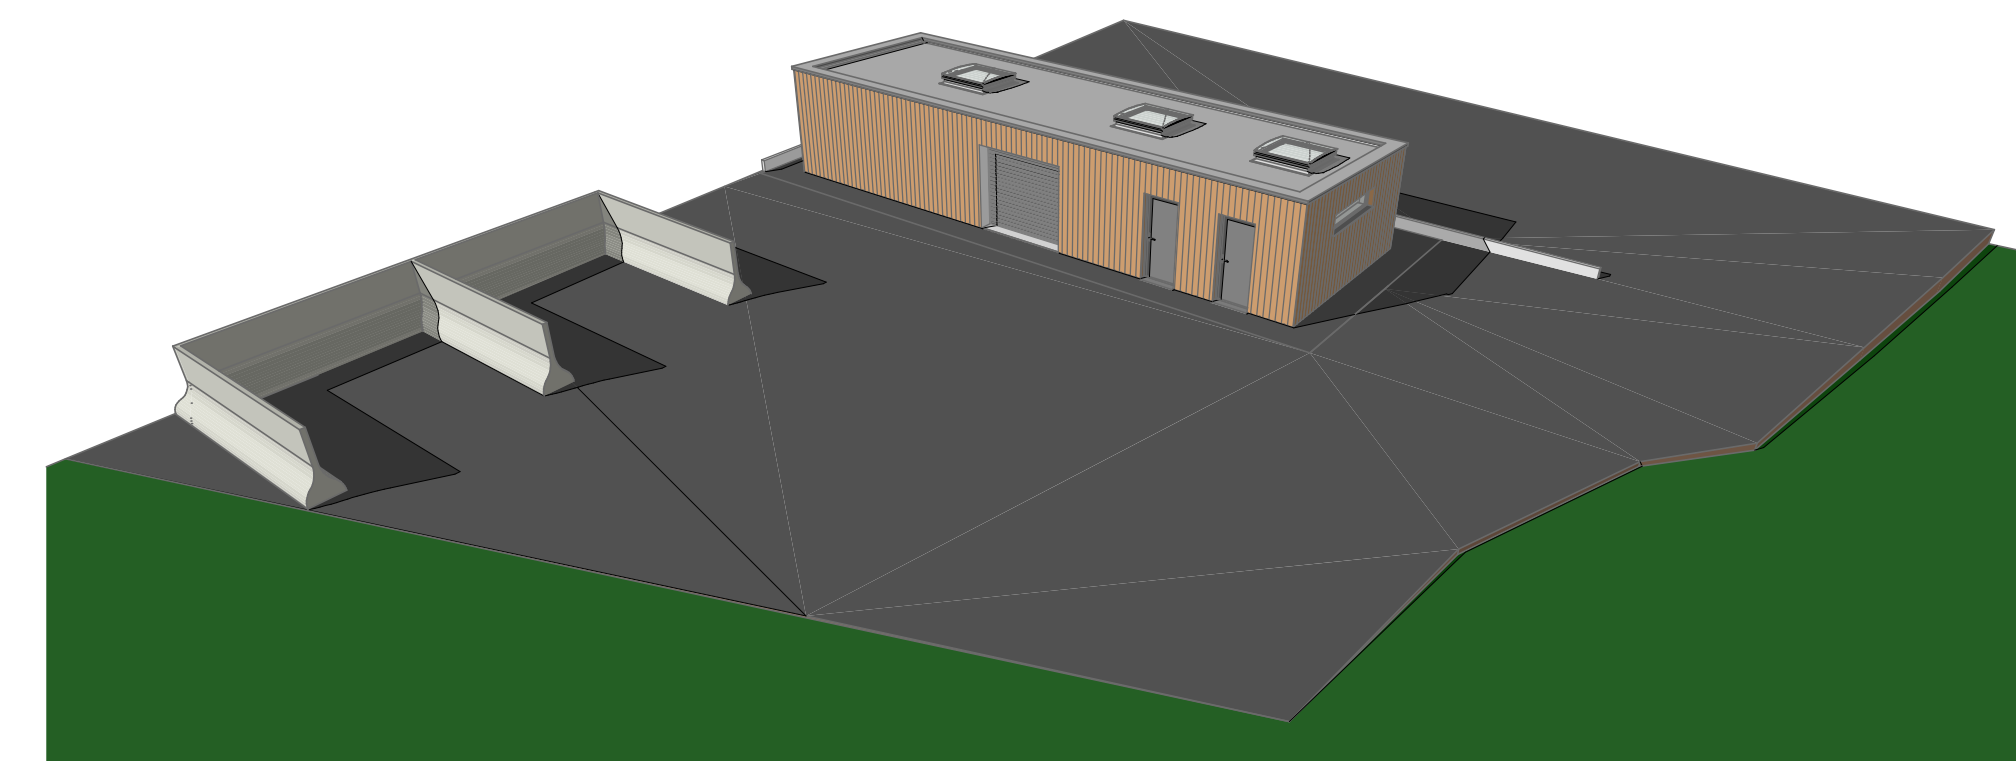

3D-01 Perspective

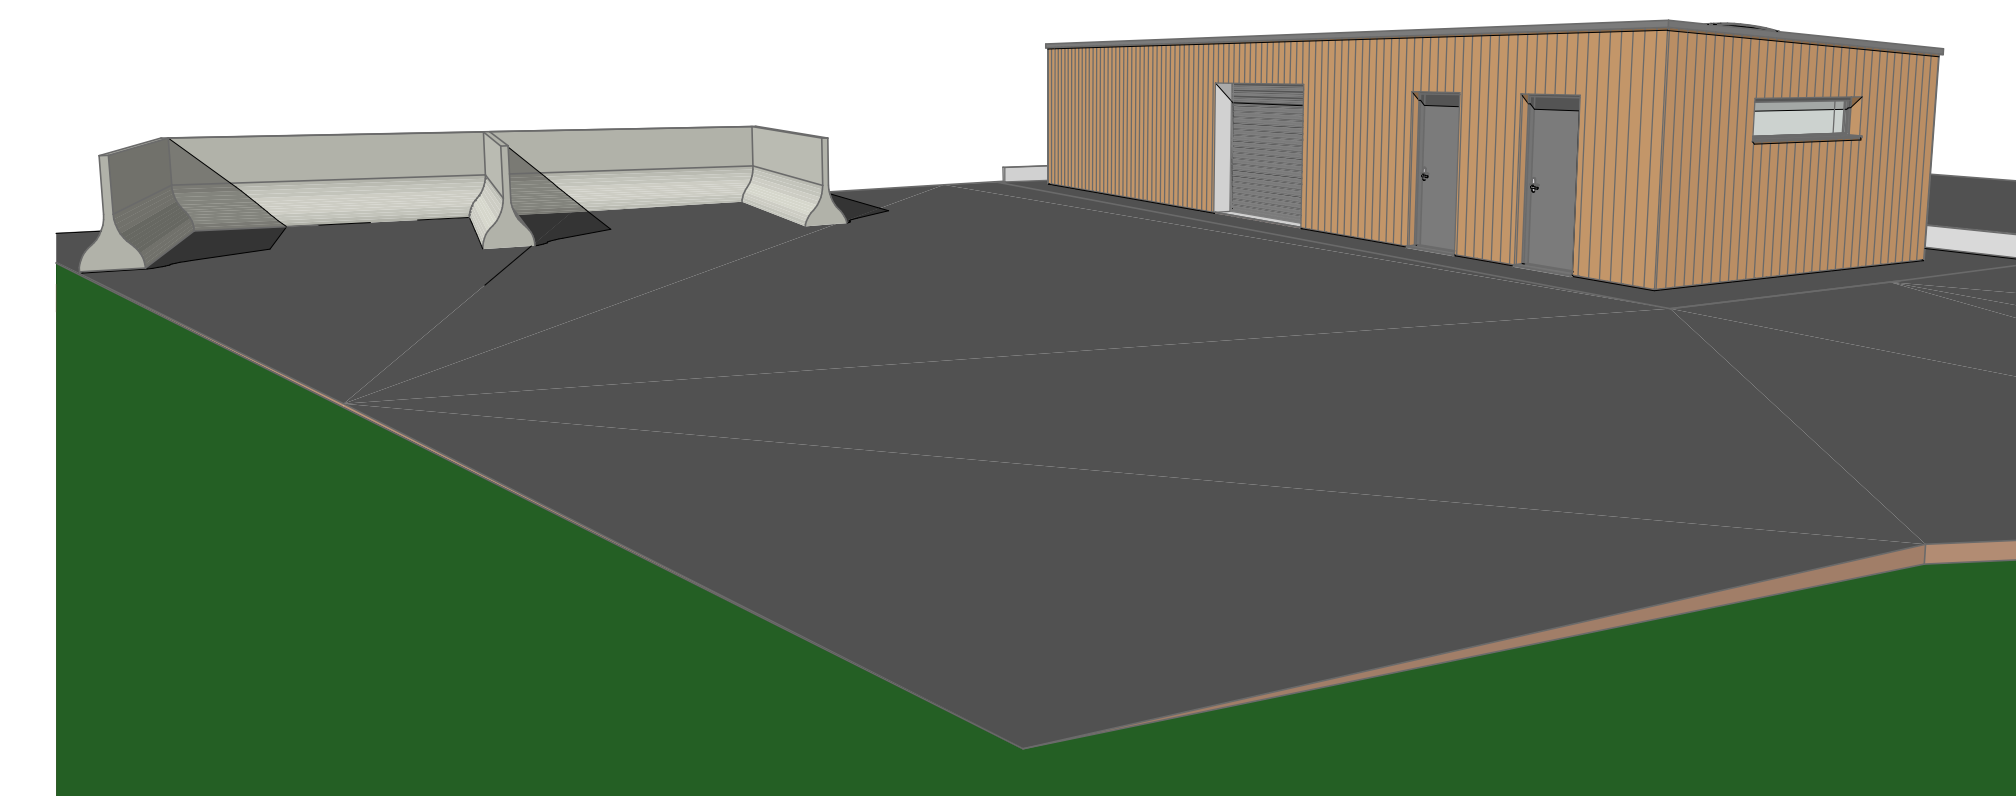

3D-02 Perspective

REV	DATE	NATURE OF REVISION
REVISIONS		

CT | CUNNINGHAM
 TAYLOR
 CHARTERED SURVEYORS



CLIENT
 NORTH DEVON CREMATORIUM
 PROJECT
 NORTH DEVON CREMATORIUM

DRAWING TITLE
 PROPOSED PLAN ELEVATION AND PERSPECTIVES

ORIGINATOR CJ APPROVED BY CJ
 CHECKED BY SM PAPER SIZE A1

SCALE
 AS SHOWN

DRAWING NUMBER MJ-166-02 REVISION