




Survey drawings subject to final check after receipt before proceeding with working drawings

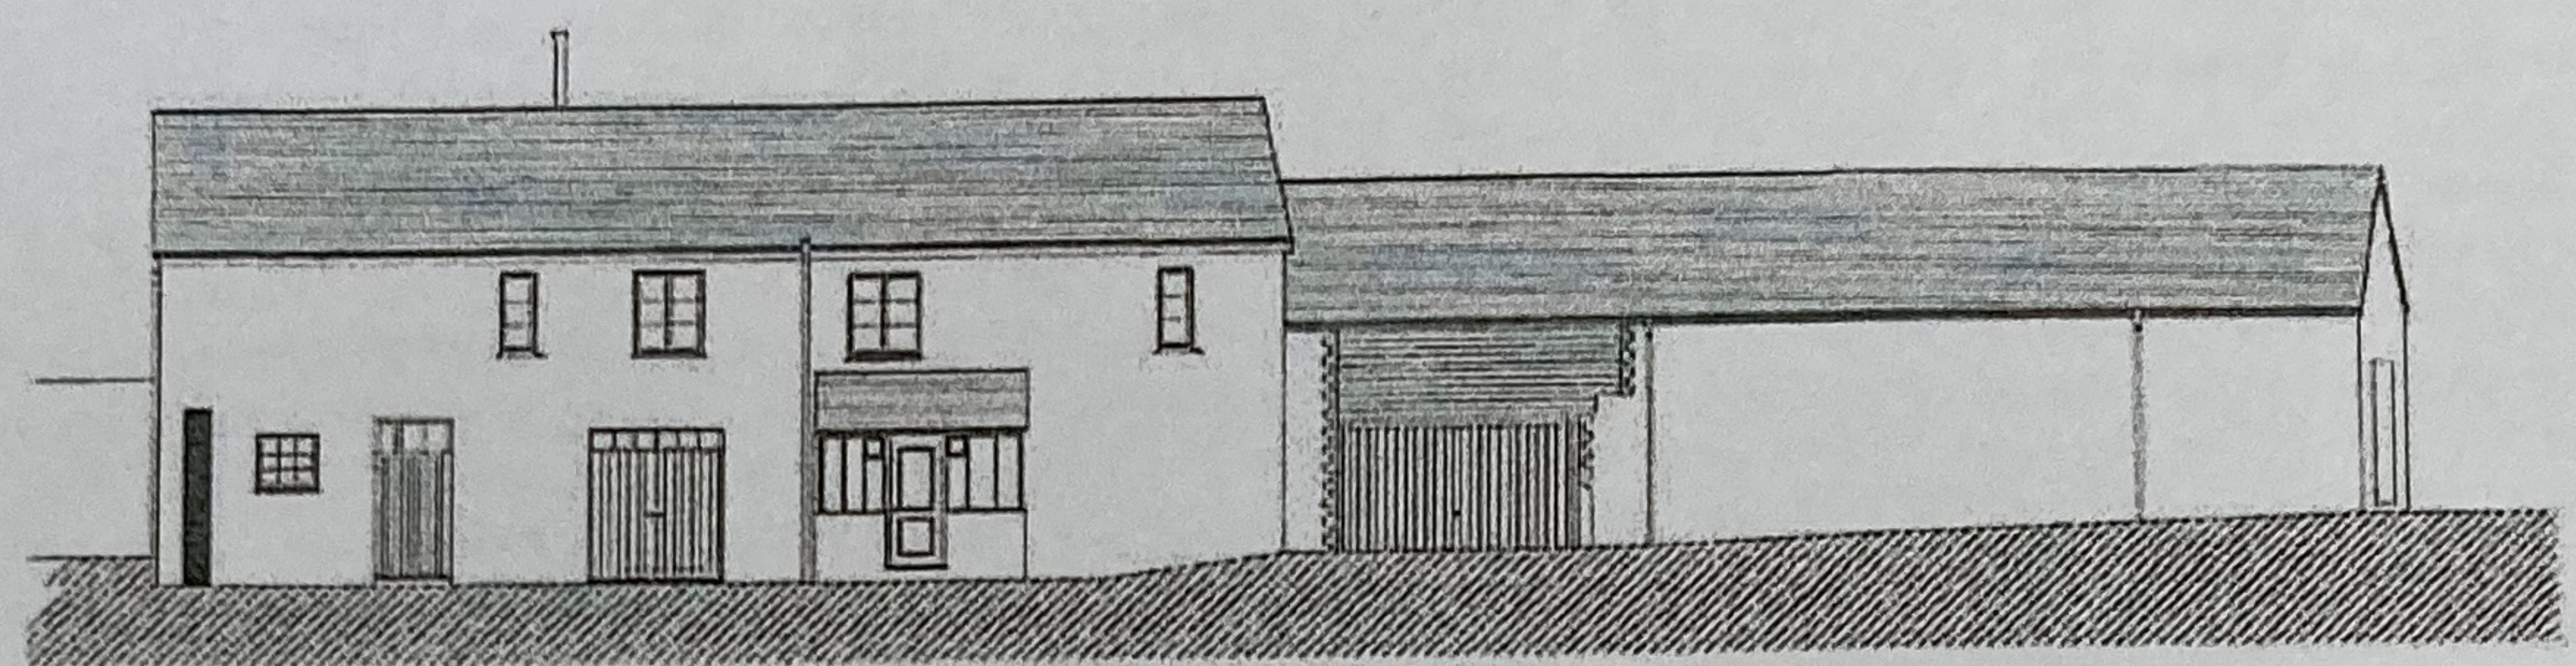




West Elevation

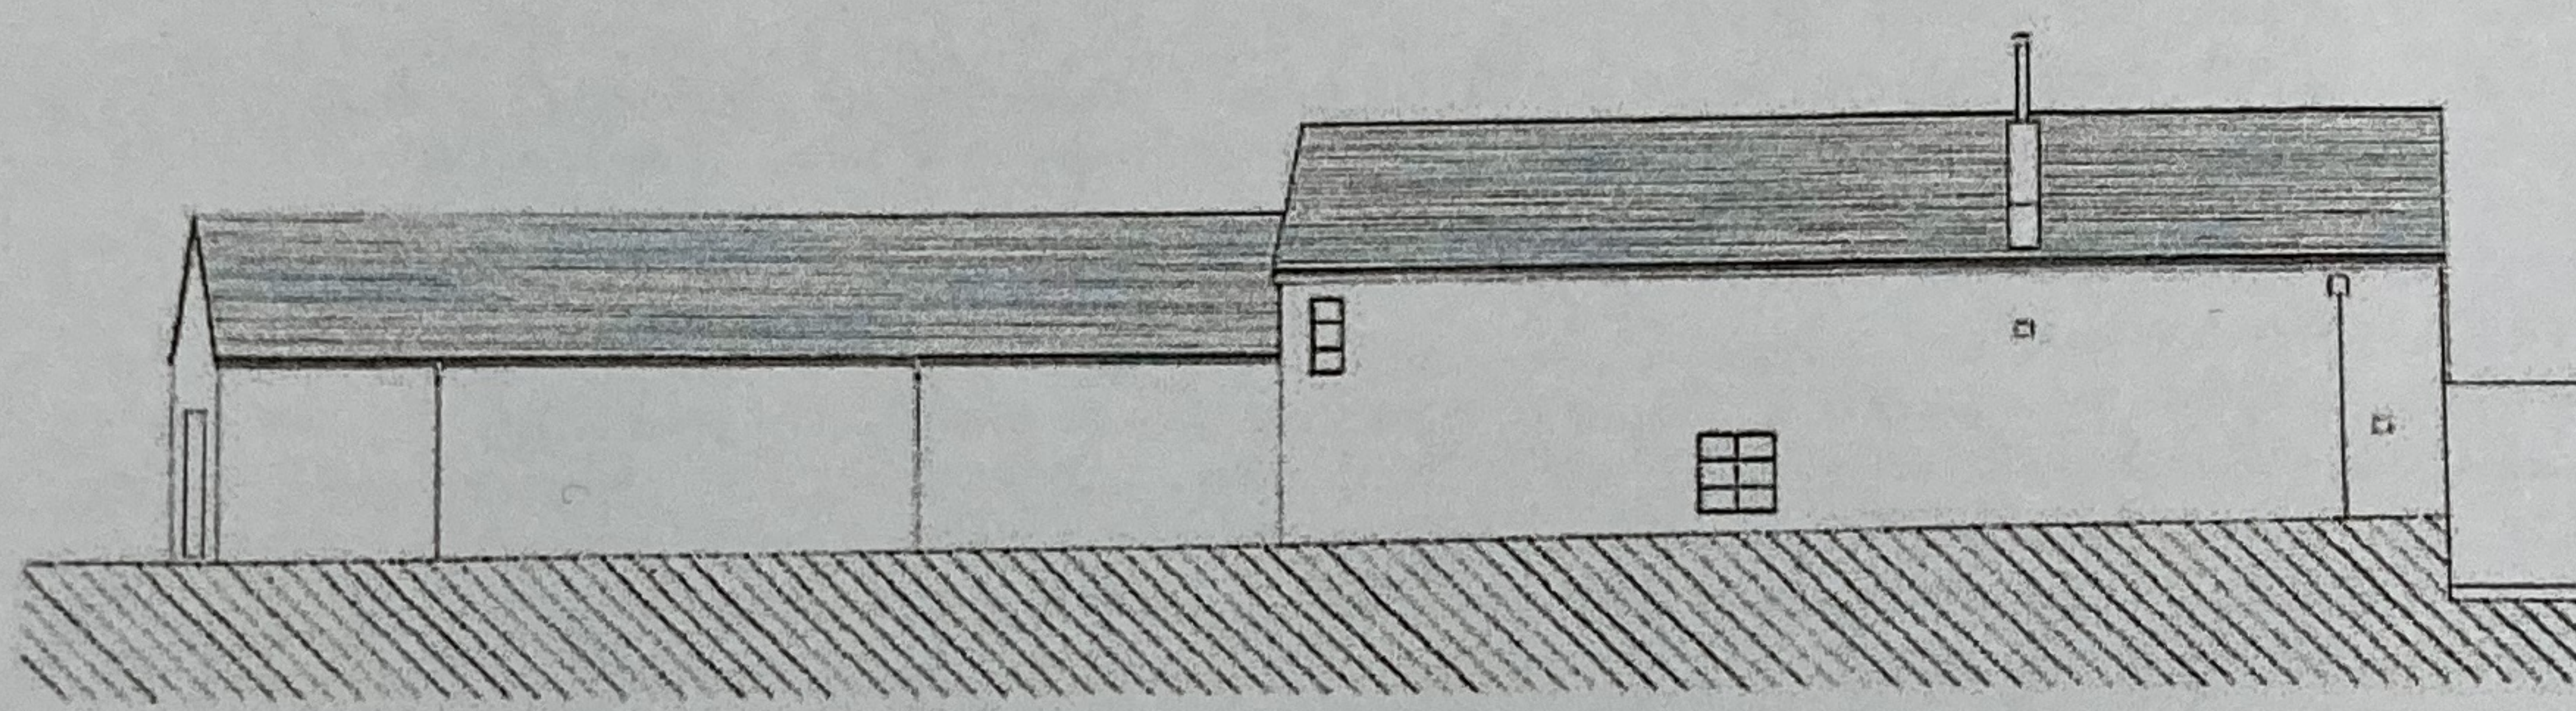

East Elevation

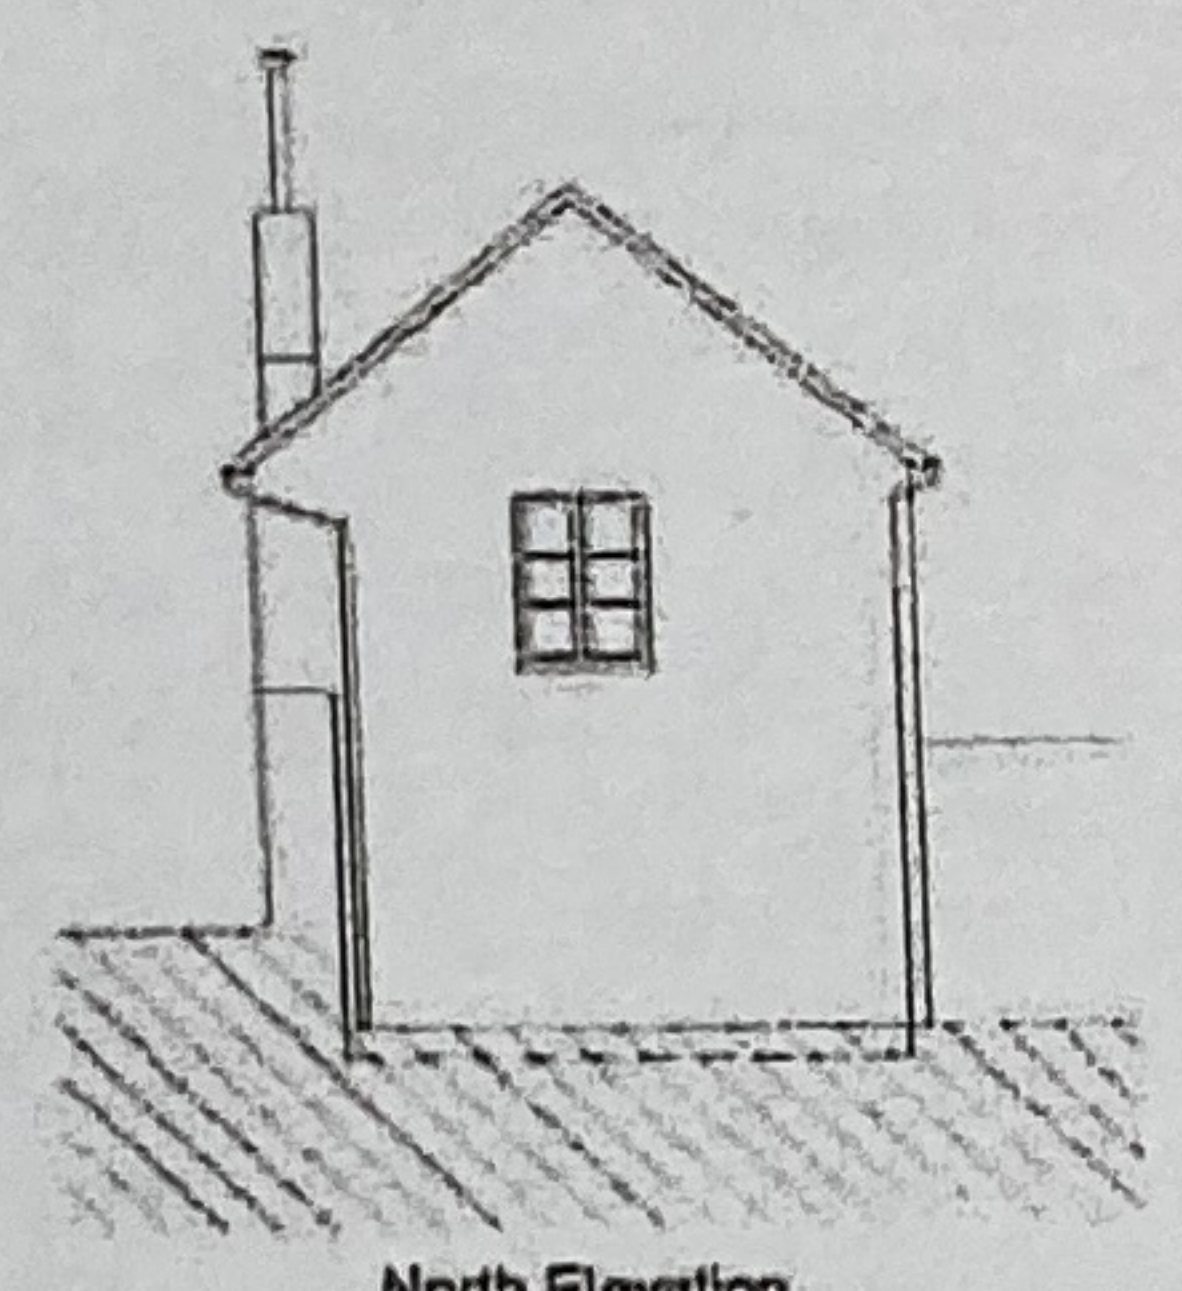

North Elevation

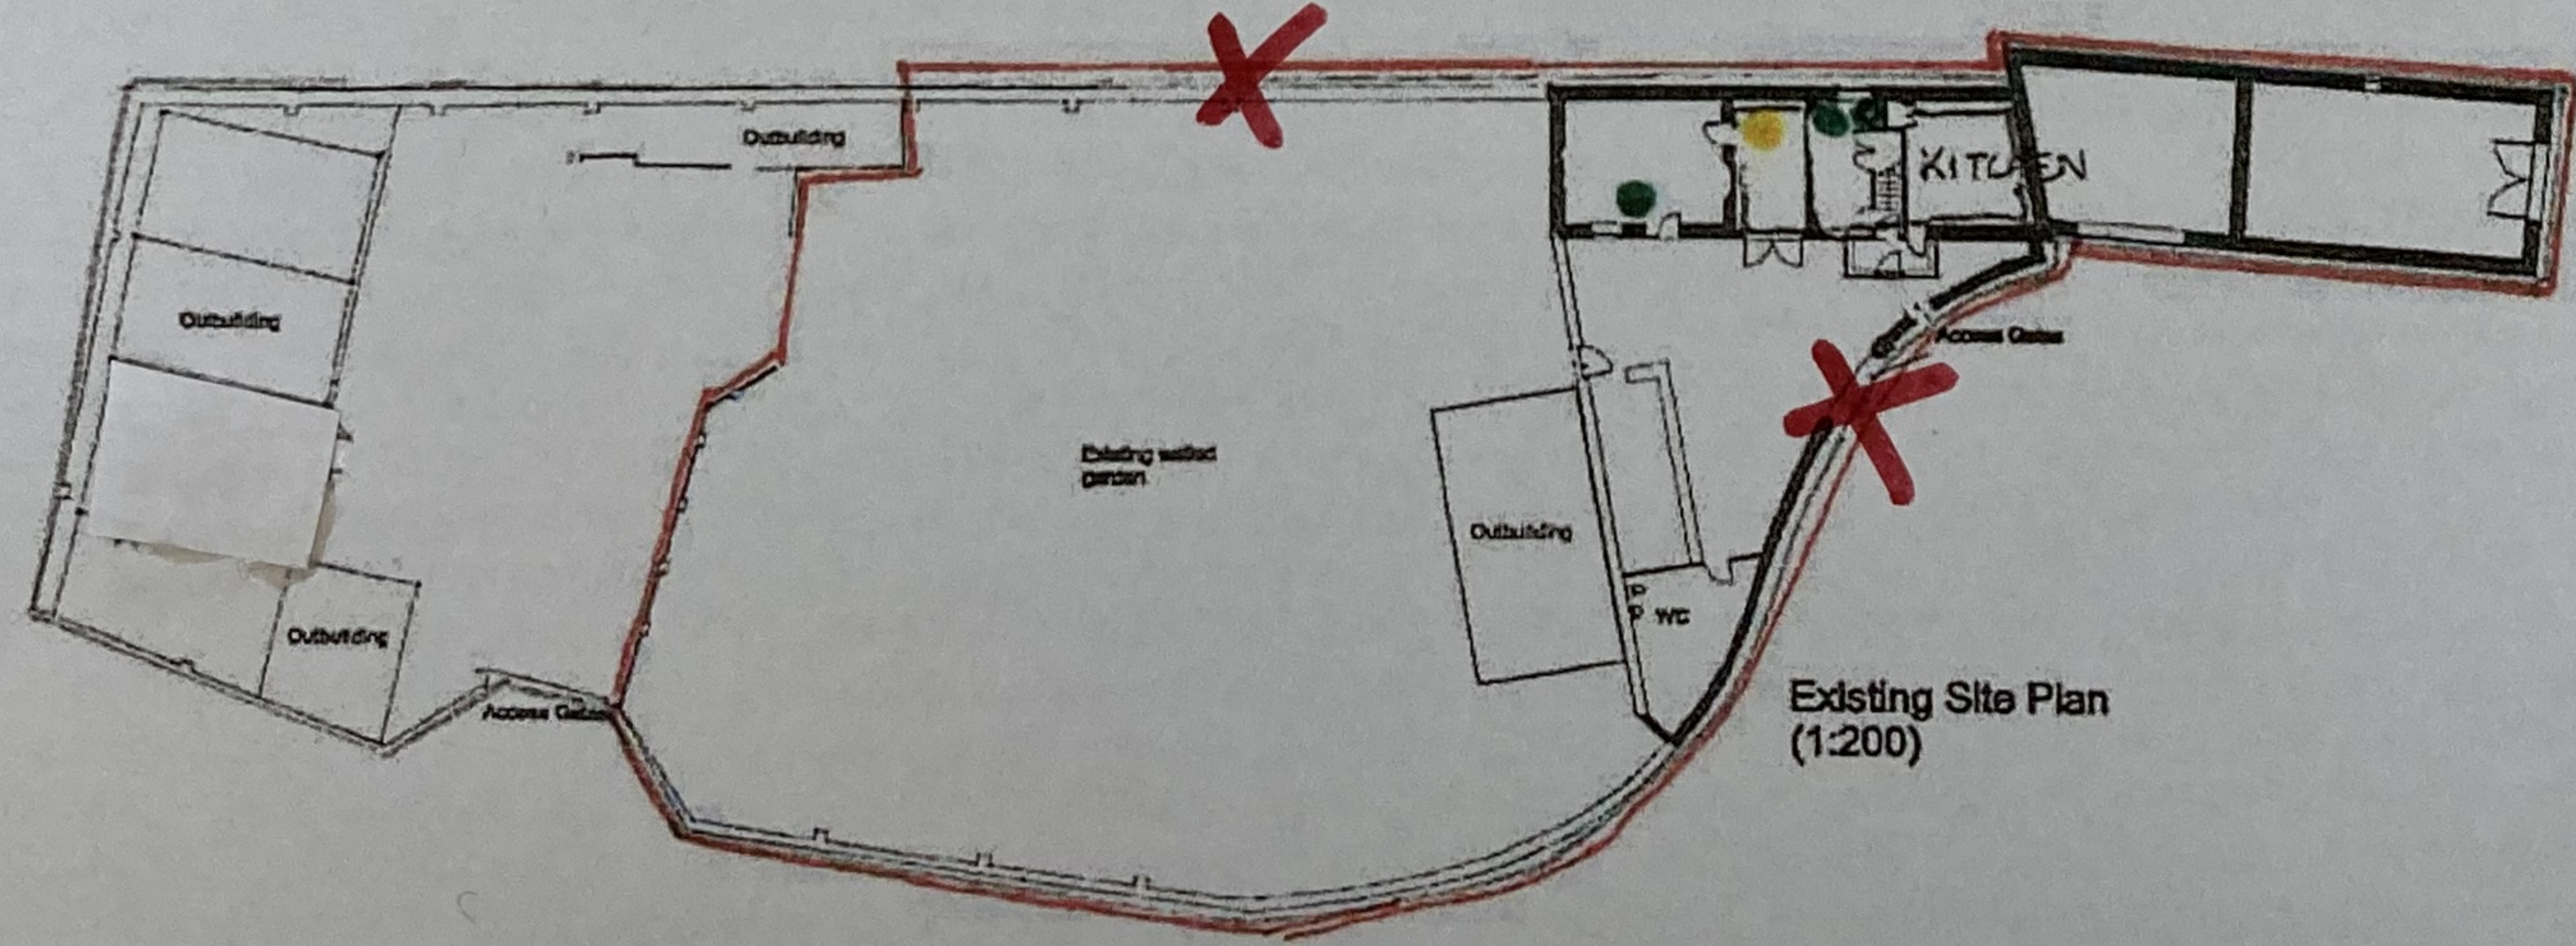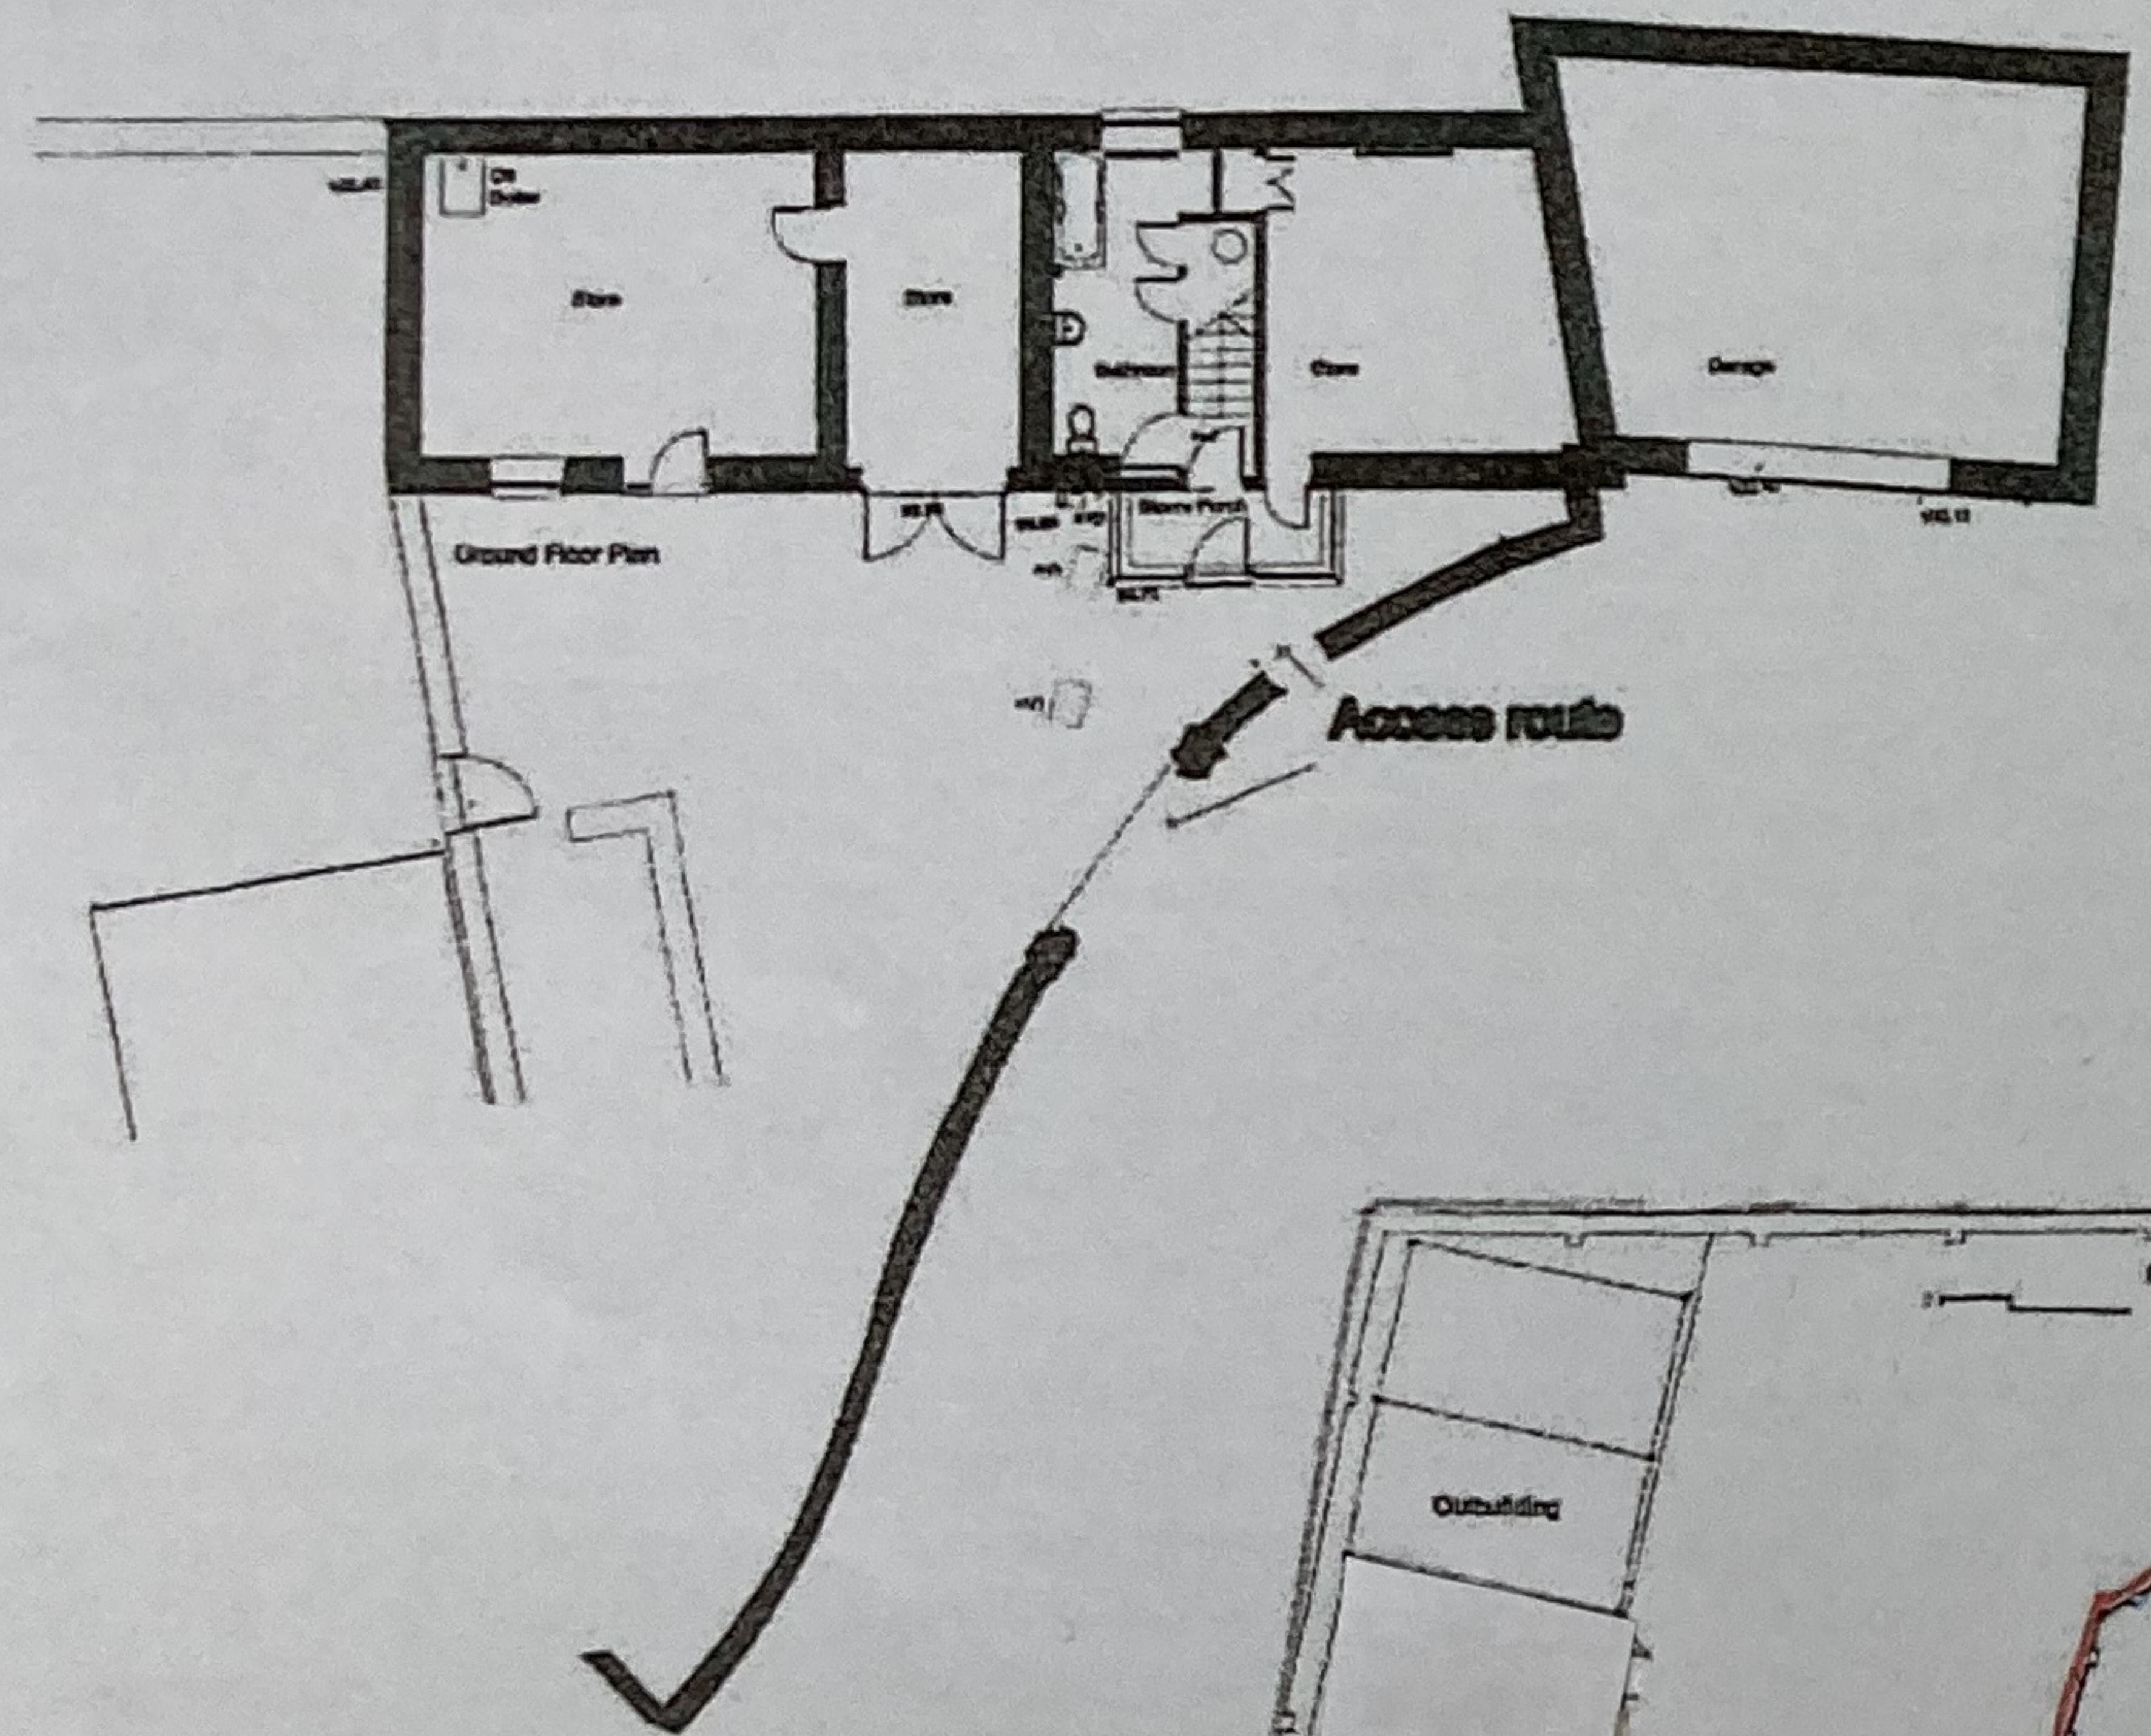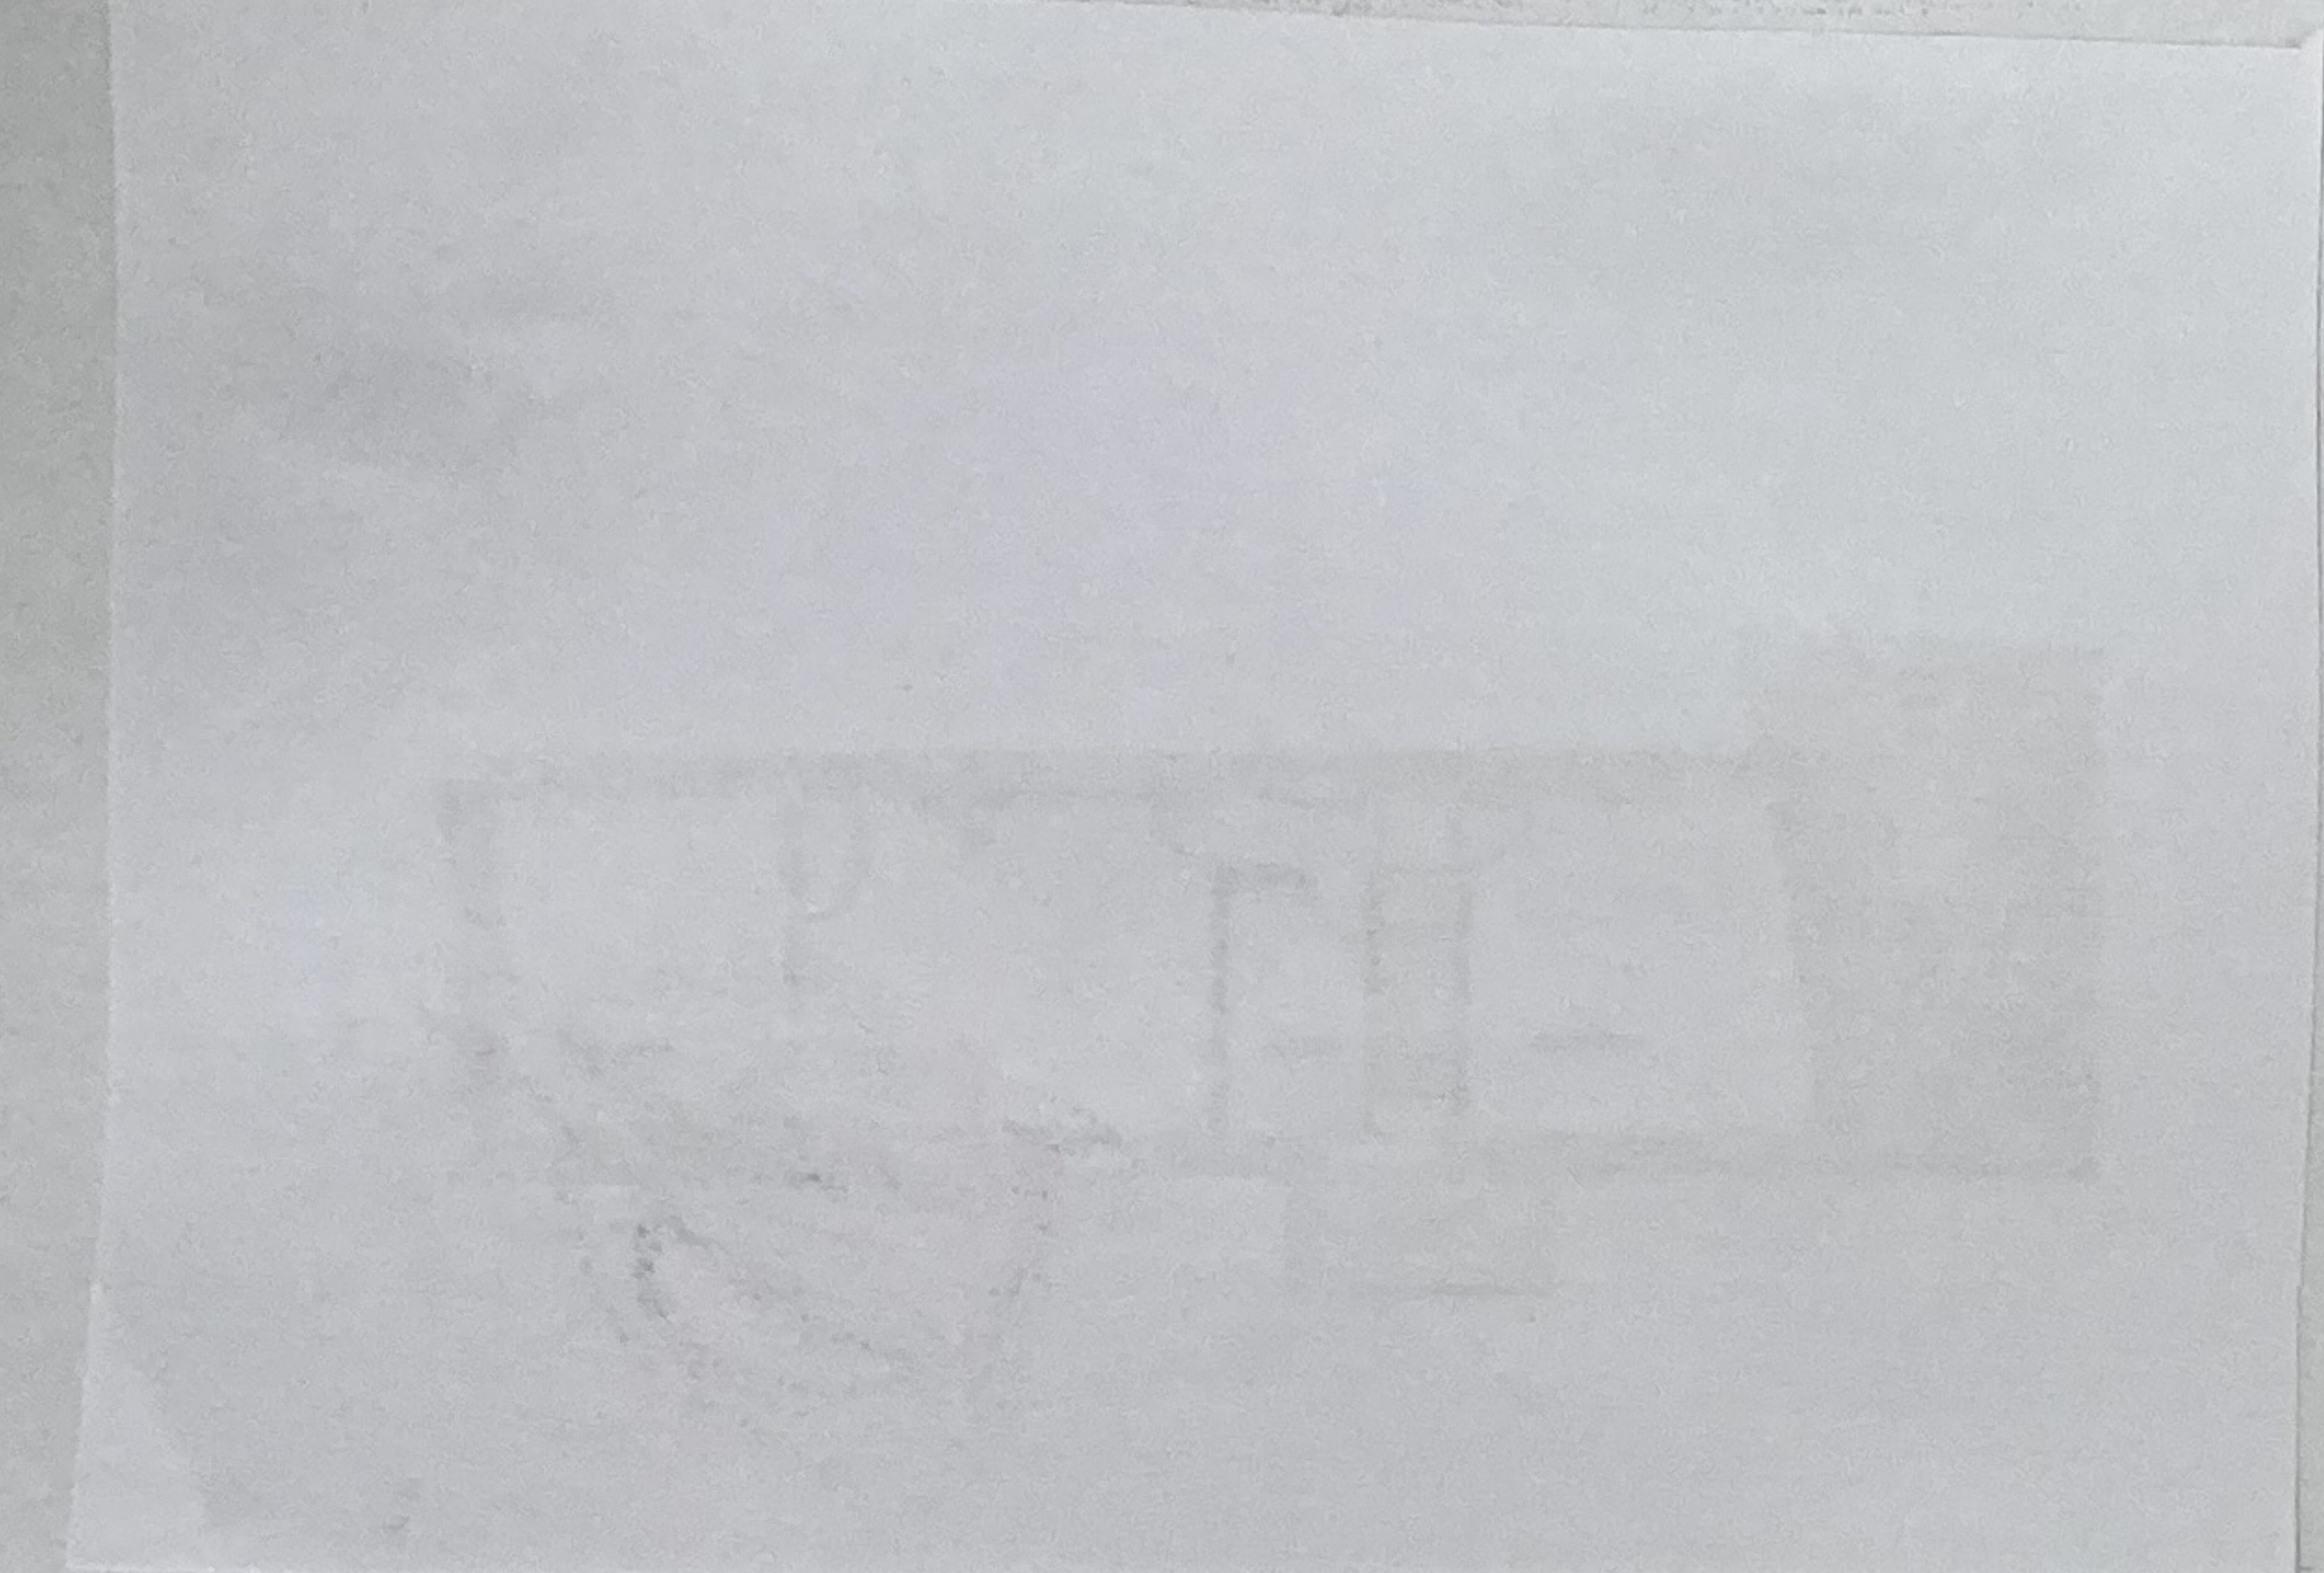

- X ACCESS TO LICENSED PREMISES**
- LICENSED AREA - GROUND FLOOR ONLY**
- FIRE EXTINGUISHER**
- FIRE BLANKET**

Rev	Description	Date
Job Title Sandleigh Moor Lane Croyde, EX33 1PA		
Existing		
Dwg No	M1/25/6	Rev
Scale	1:100 approx. @ A1 subject to final site dimensions	Date
Sept '09		
Client The National Trust		
Ref: 2009.11.01		
Michael Board Building Consultancy Ltd Honiton EX14 3LE 01404 841699		