


RESPONSIBILITY IS NOT ACCEPTED FOR ERRORS MADE BY OTHERS IN SCALING FROM THIS DRAWING. CONTRACTORS MUST CHECK ALL DIMENSIONS ON SITE. DISCREPANCIES MUST BE REPORTED IMMEDIATELY TO THE ARCHITECT BEFORE PROCEEDING. THIS DRAWING IS COPYRIGHT

Rev.	Date	
P1	08.12.14	Issued For Information
P2	08.07.15	Site boundary and area updated.
P3	20.07.15	Issued for client sign off.
A	04.08.15	Planning Submission.

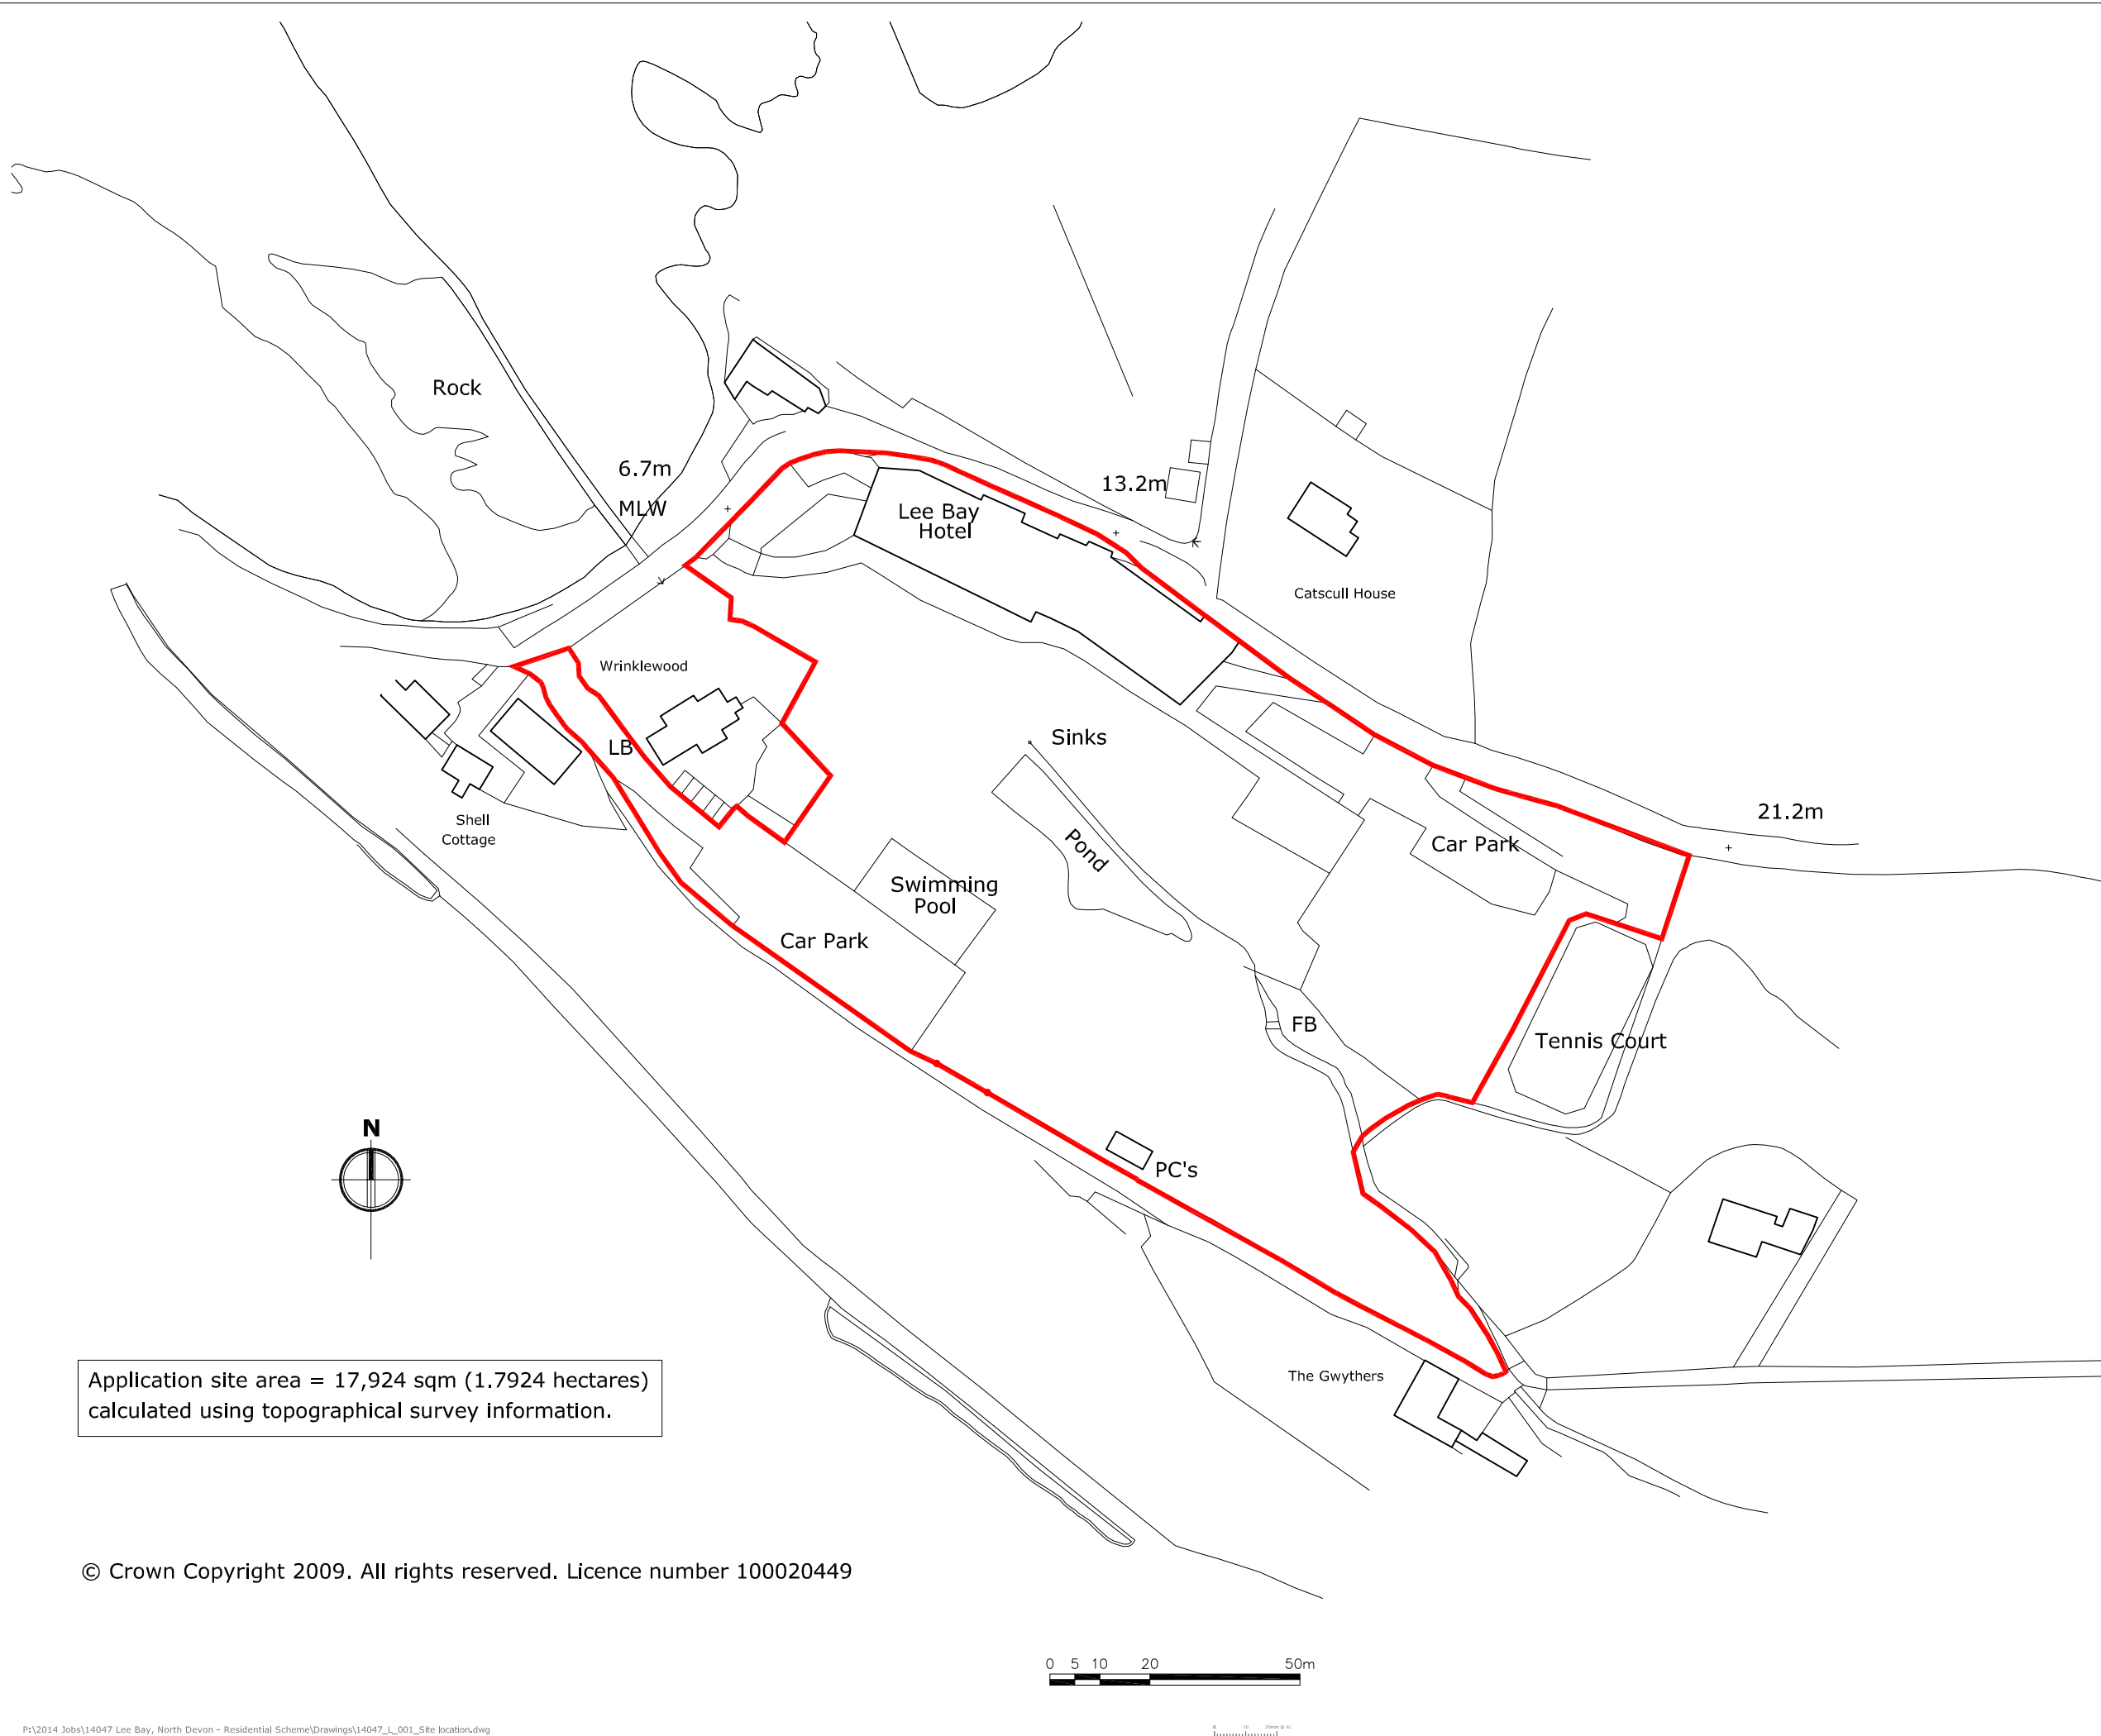

Application site area = 17,924 sqm (1.7924 hectares) calculated using topographical survey information.

© Crown Copyright 2009. All rights reserved. Licence number 100020449

CDM Regulations

PLANNING

Nash Partnership

Somerset Coalhouse
23a Sydney Buildings
Batwick, Bath
BA2 6BZ

Telephone (01223) 442424
Facsimile (01223) 442484
mail@nashpartnership.com

Drawn JE	Proj Manager DL	Scale 1:1250@A3	Date first created 08.12.14
-------------	--------------------	--------------------	--------------------------------

DRAWING No. 14047(L)001	REVISION A
-----------------------------------	----------------------

PROJECT
Lee Bay, Lee,
North Devon

TITLE
Site Location Plan