

COPYRIGHT
 DRAWINGS TO VERIFY ALL DIMENSIONS ON SITE
 AND ANY DISCREPANCIES TO BE REPORTED
 IMMEDIATELY TO THE CONTRACT ADMINISTRATOR

NOTES
 Details
 1. This drawing is to be read in conjunction with all other contract drawings.
 2. Do not scale from this drawing

REVISIONS
 No. Date Details

North Devon Council
 PO Box 379
 Barnstaple
 Devon
 EX32 2GR
 Tel: 01371 527711
 e-mail: customerenquiries@northdevon.gov.uk

SEVEN BRETHREN REDEVELOPMENT
 LAND TAKE OPTIONS FOR FAIR SITE


Scale: 1:1250 @ A1
 Date: 30/09/2019
 Drawn: MAR
 Checked: JZ

North Devon Council
 Property &
 Technical Services




Contract No: MRA/7800/200/001

DRAFT
 DATE 30/09/2019

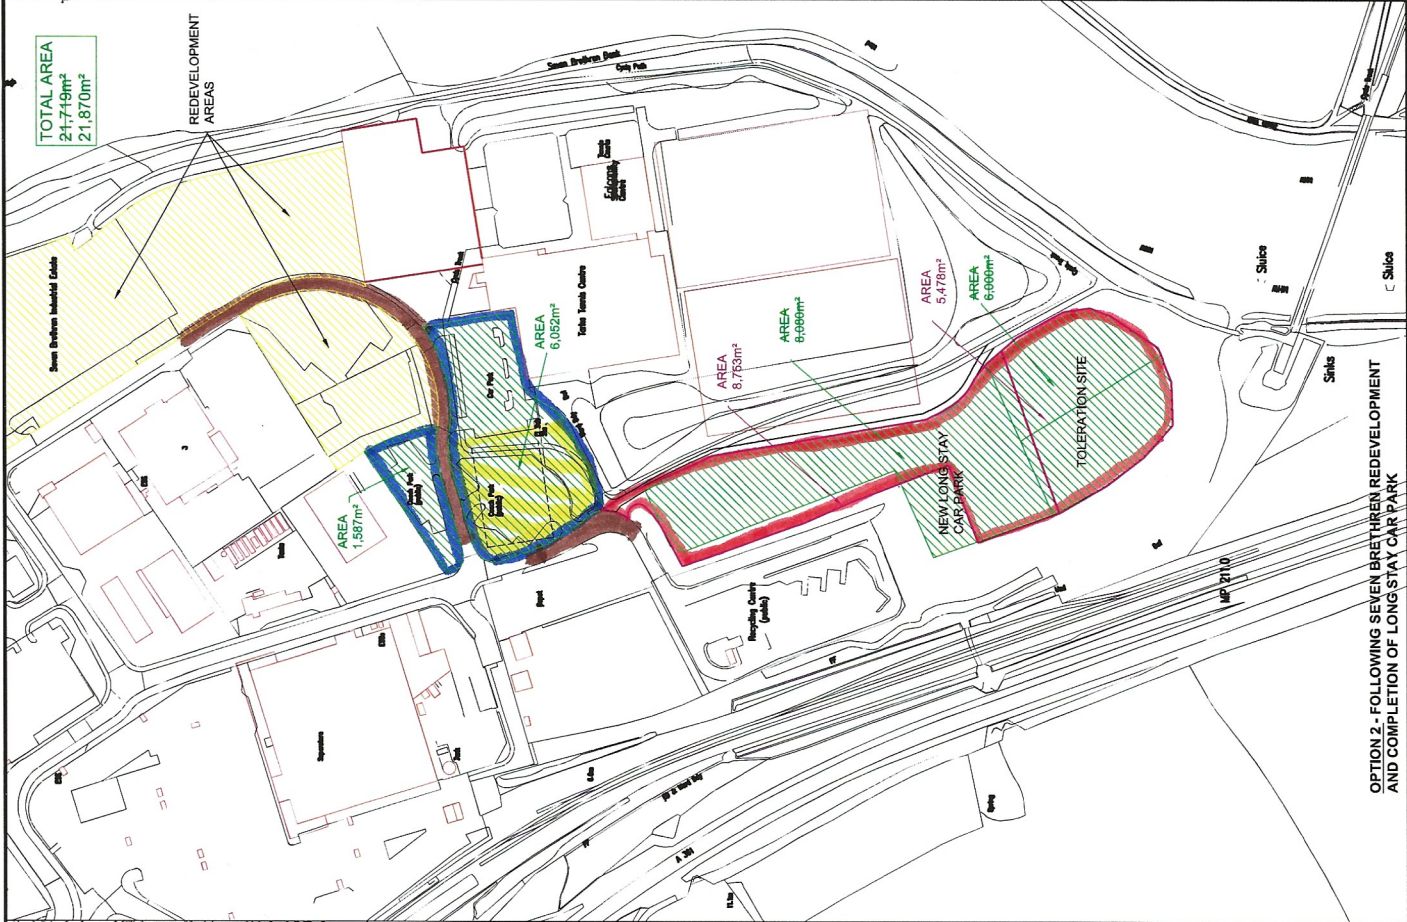

OPTION 2 - FOLLOWING SEVEN BRETHREN REDEVELOPMENT AND COMPLETION OF LONGSTAY CAR PARK

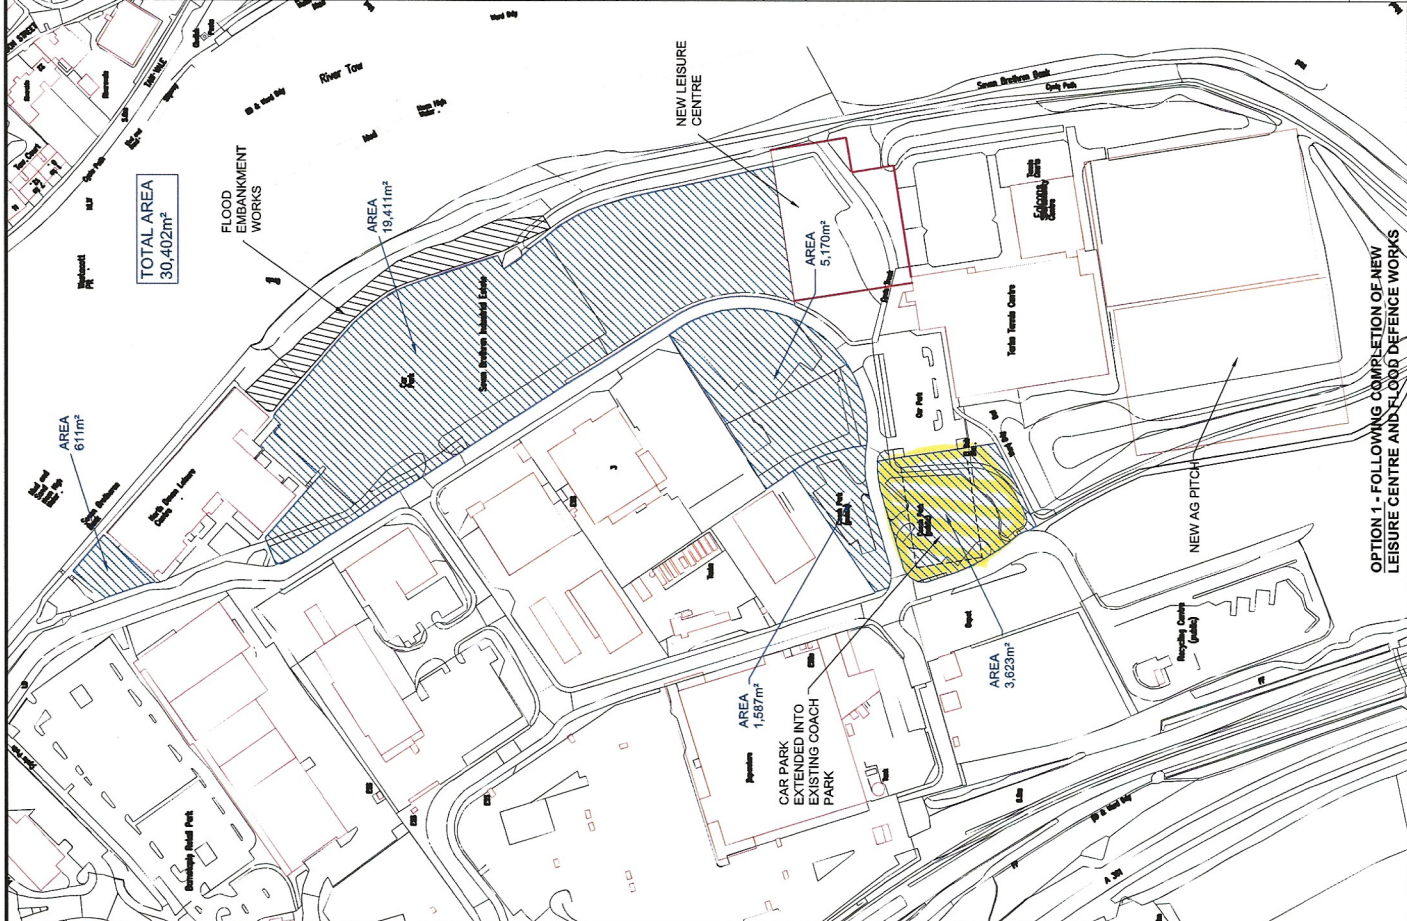

OPTION 1 - FOLLOWING COMPLETION OF NEW LEISURE CENTRE AND FLOOD DEFENCE WORKS