


# Brynsworthy Park

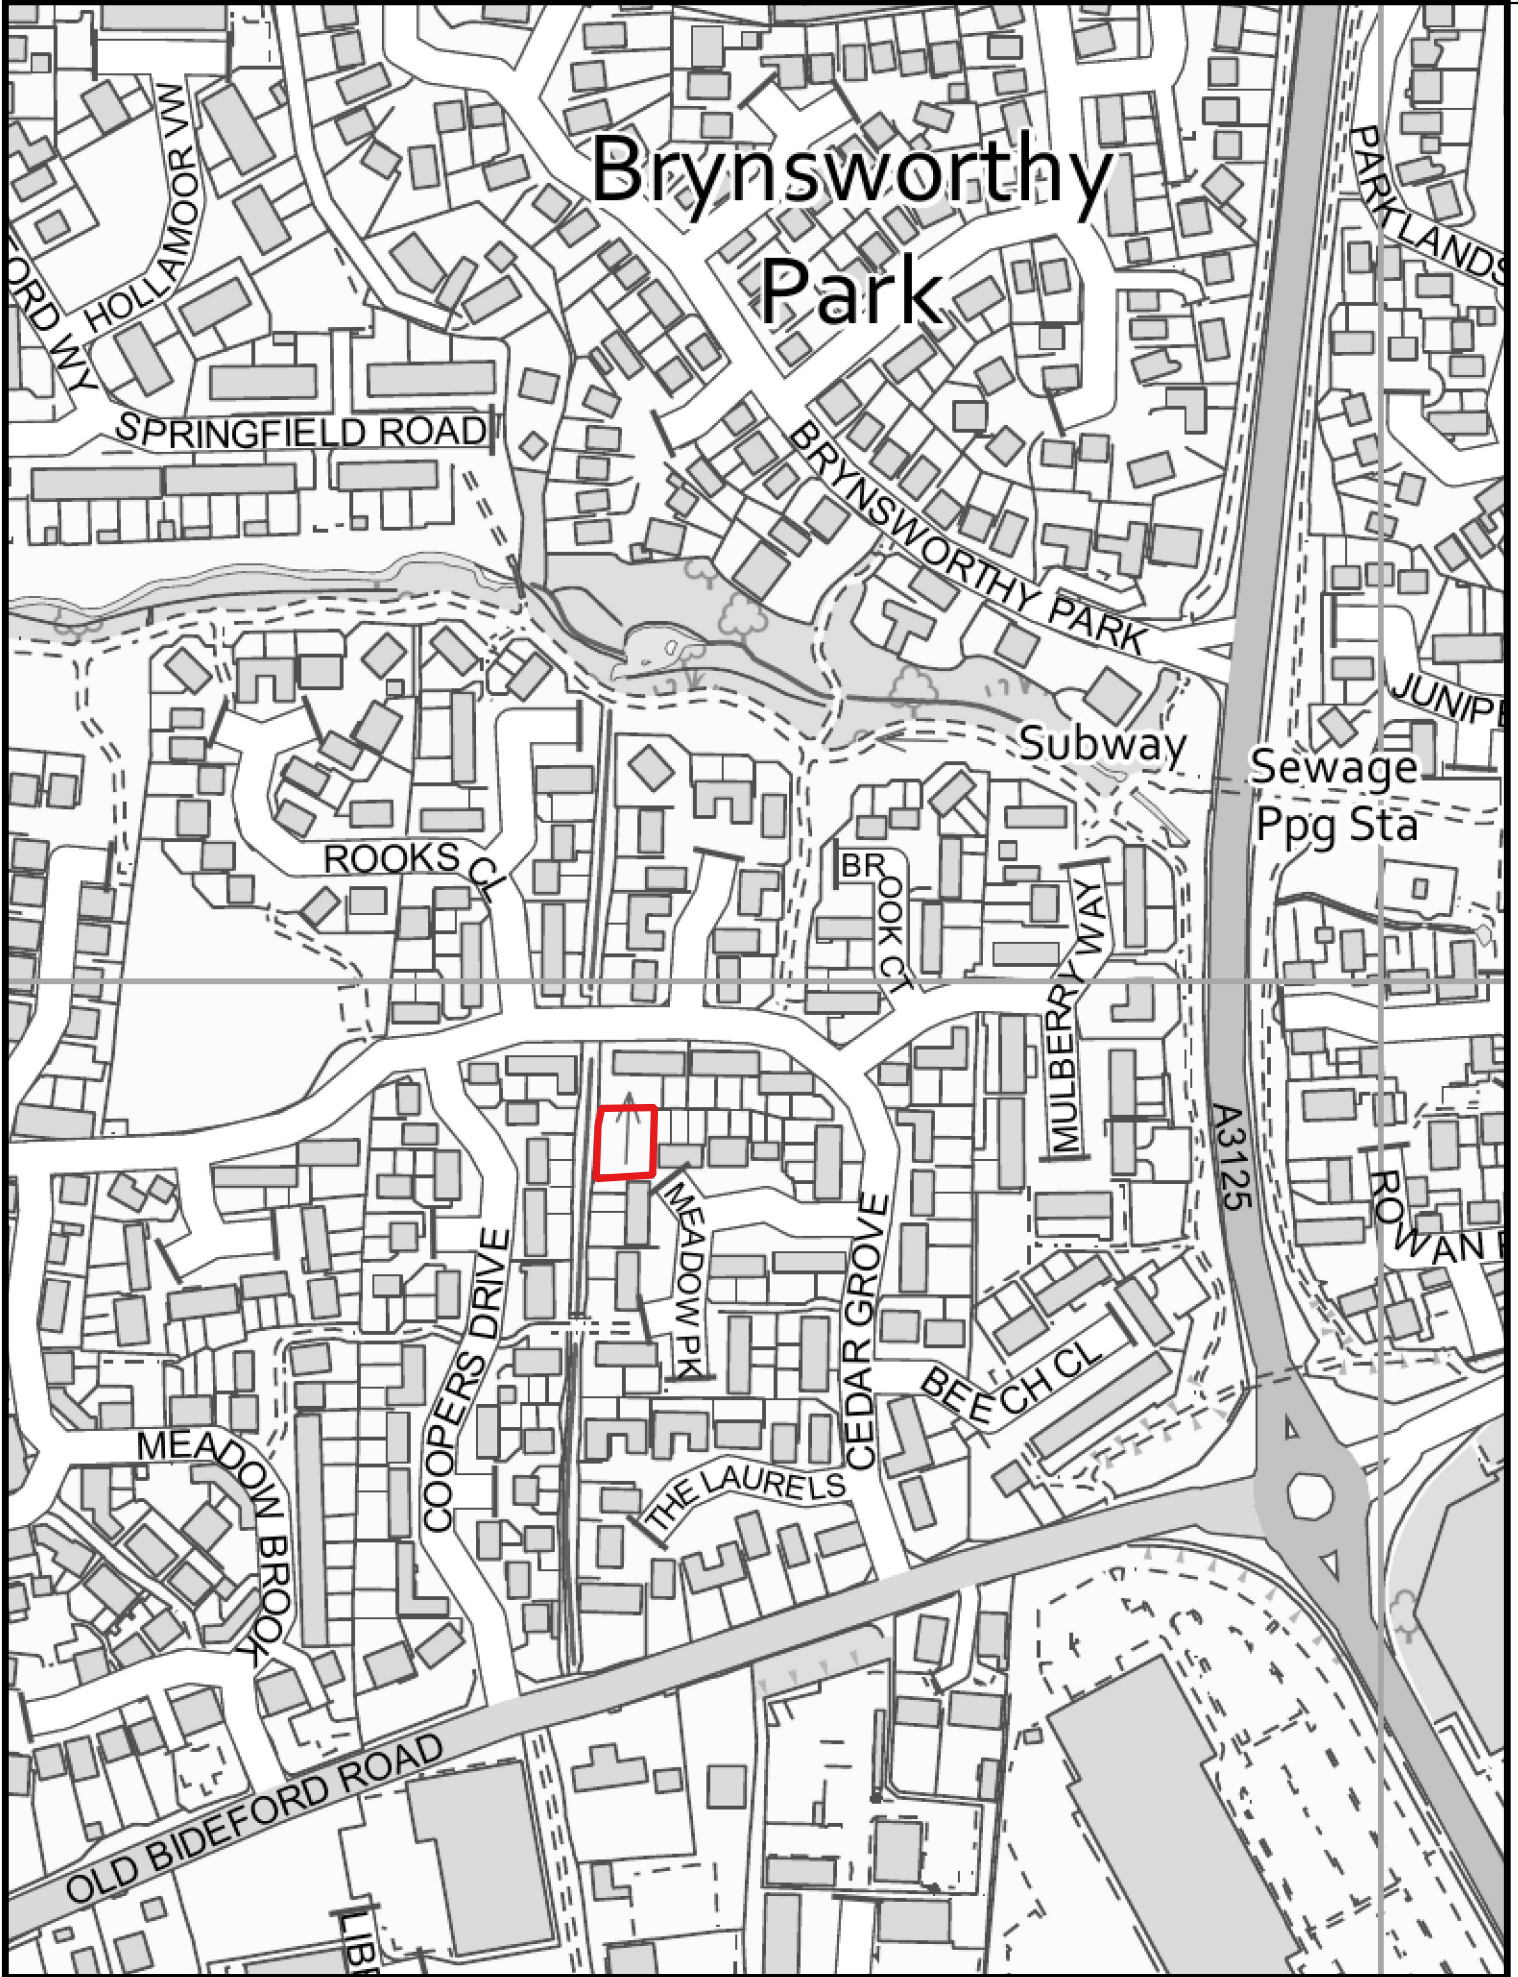

## 77075 - Open Space, Meadow Park, Roundswell

Scale: 1:2500  
Date: August 2023

Lynton House, Commercial Road,  
Barnstaple, EX31 1EA

© Crown copyright and database rights 2023 OS 100021929. You are permitted to use this data solely to enable you to respond to, or interact with, the organisation that provided you with the data. You are not permitted to copy, sub-license, distribute or sell any of this data to third parties in any form