

© Crown copyright. All rights reserved. 100019783. 2024

Do not scale from this drawing in either hard or electronic format. No responsibility is accepted where this drawing is used in circumstances other than that for which it was originally prepared and issued.

KEY:

- Existing No Waiting At Any Time Except Taxis
- Existing No Waiting At Any Time




Meg Booth - Director of Climate Change, Environment and Transport

TRAFFIC ORDERS & POLICY TEAM
DEVON COUNTY COUNCIL, HIGHWAY MANAGEMENT, LUCOMBE HOUSE, COUNTY HALL, TOPSHAM ROAD, EXETER, EX2 4QD

Telephone 0345 155 1004

SCHEME	BOUTPORT STREET (LOWER), BARNSTAPLE	
DRAWING	NORTH DEVON TAXI RANK REVIEW	

<i>drawn by</i>	<i>scale</i>
SB	NTS
<i>date</i>	<i>O.S.Ref</i>
21-May-2024	255874,133032
<i>drawing number</i>	
ENV5910/01 (C)	

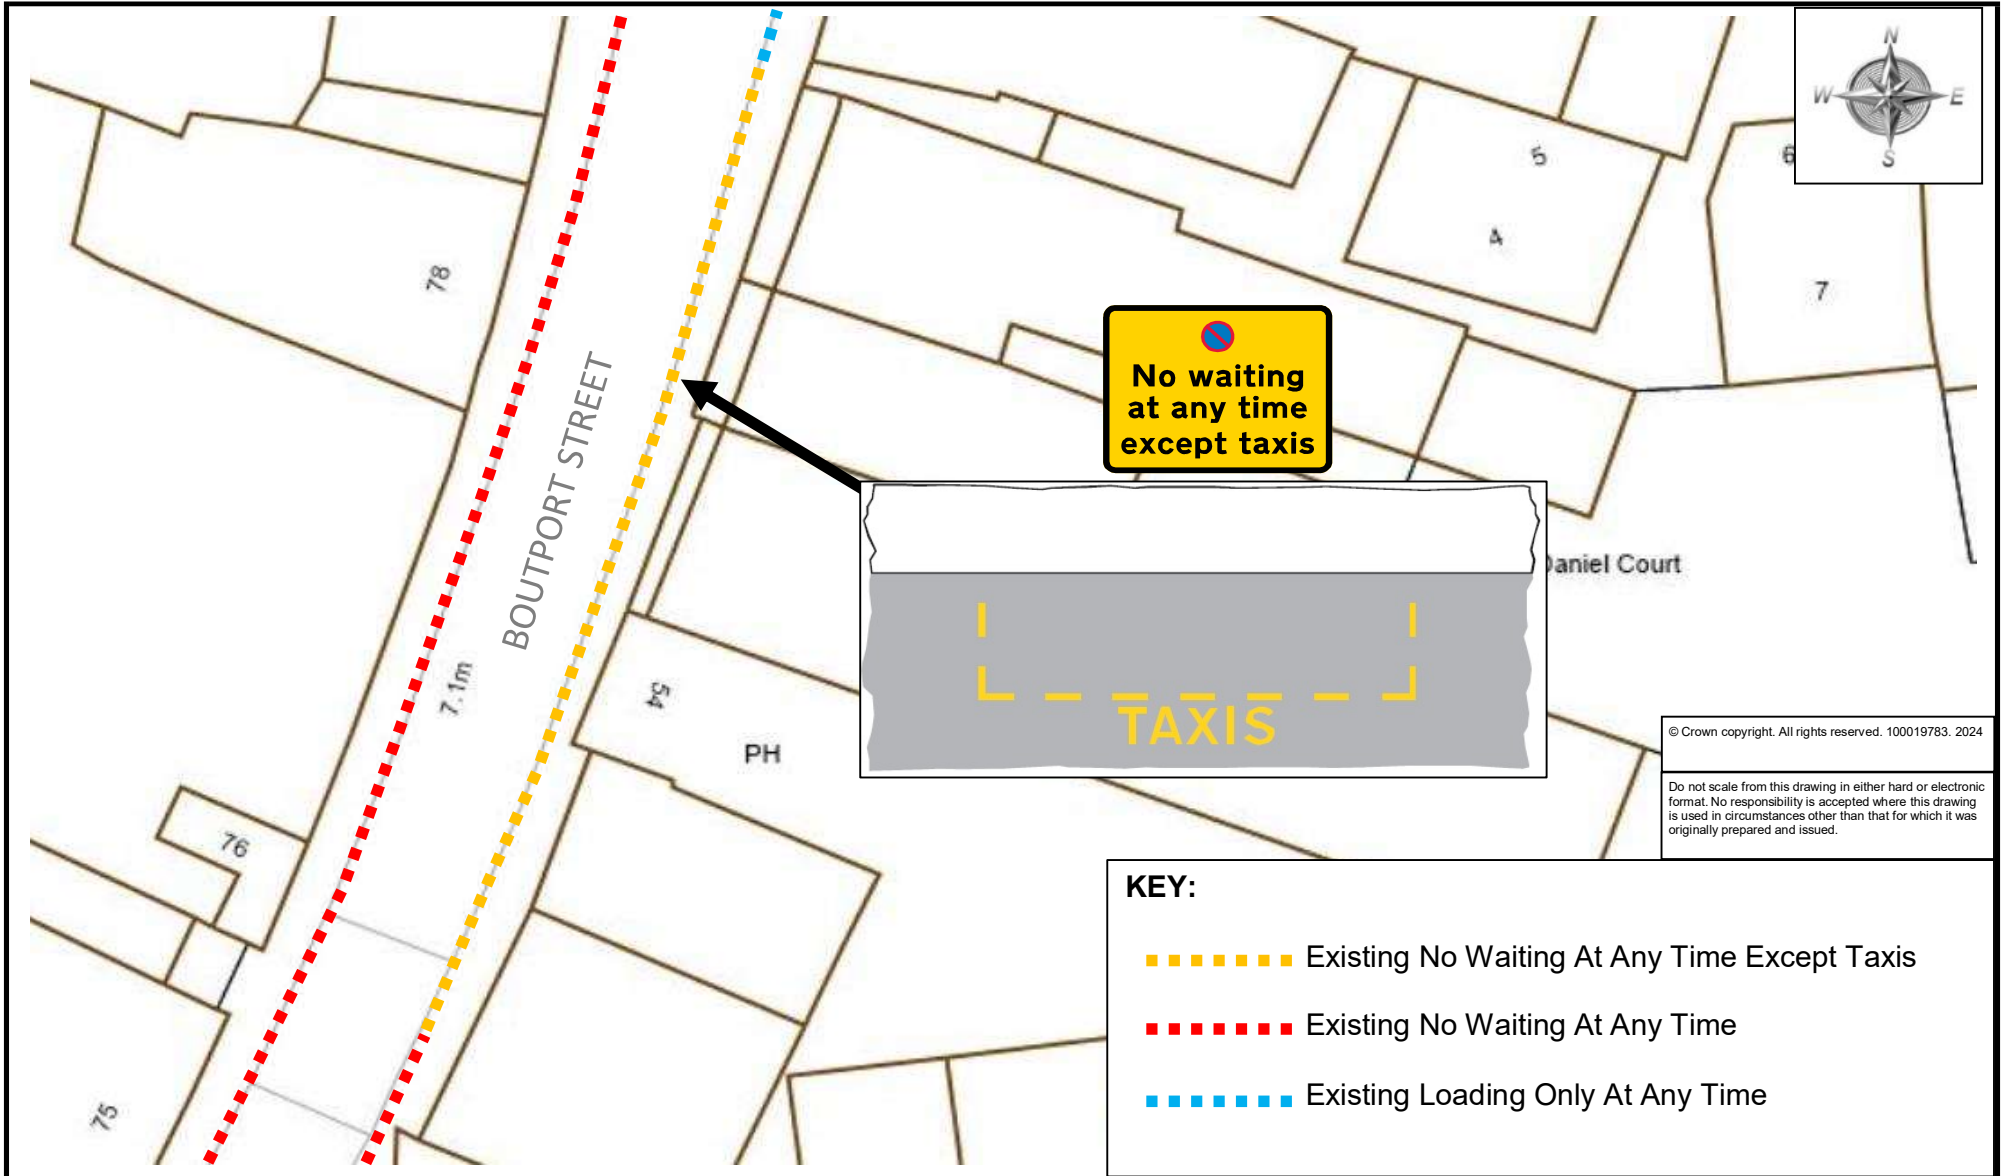

© Crown copyright. All rights reserved. 100019783. 2024

Do not scale from this drawing in either hard or electronic format. No responsibility is accepted where this drawing is used in circumstances other than that for which it was originally prepared and issued.

KEY:

- Existing No Waiting At Any Time Except Taxis
- Existing No Waiting At Any Time
- Existing Loading Only At Any Time



Meg Booth - Director of Climate Change, Environment and Transport
 TRAFFIC ORDERS & POLICY TEAM
 DEVON COUNTY COUNCIL, HIGHWAY MANAGEMENT, LUCOMBE HOUSE, COUNTY HALL, TOPSHAM ROAD, EXETER, EX2 4QD
 Telephone 0345 155 1004

SCHEME
 BOUTPORT STREET (MID), BARNSTAPLE

DRAWING
 NORTH DEVON TAXI RANK REVIEW


drawn by SB | *scale* NTS

date 21-May-2024 | *O.S.Ref* 255914,133127

drawing number
ENV5910/02 (B)



Proposed to remove the Taxi Rank
(Would revert to unrestricted
overnight parking)

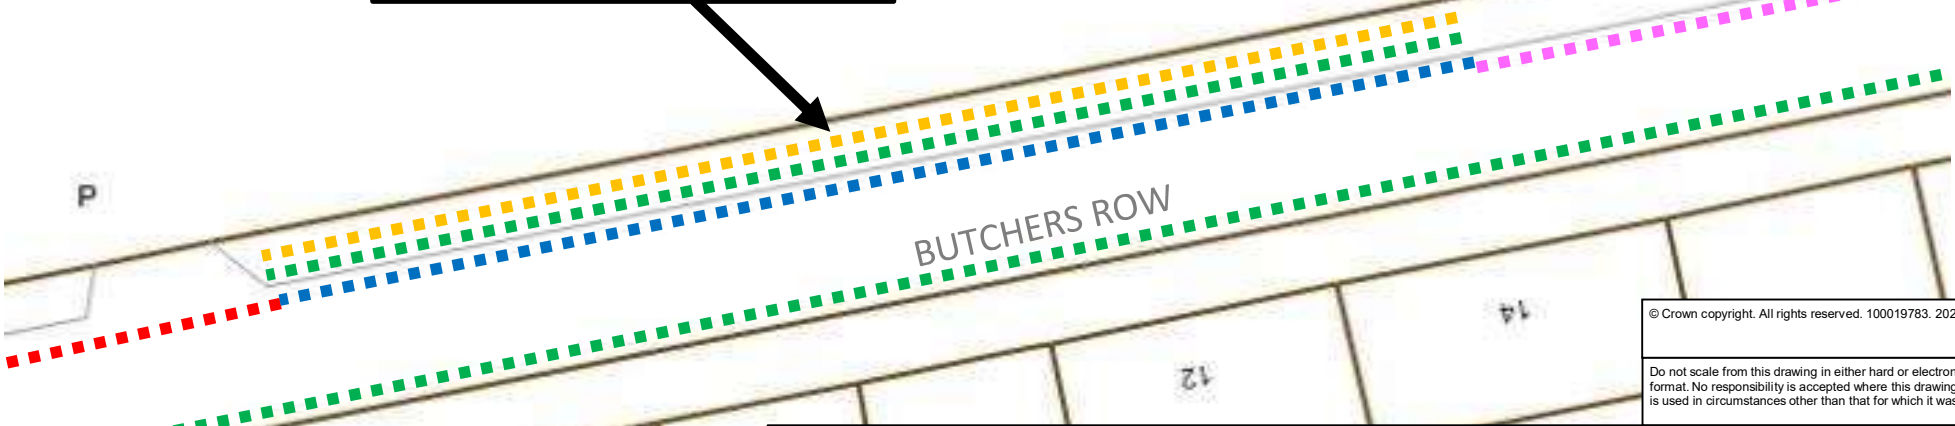

© Crown copyright. All rights reserved. 100019783. 2024

Do not scale from this drawing in either hard or electronic format. No responsibility is accepted where this drawing is used in circumstances other than that for which it was

KEY:

- ■ ■ ■ ■ Existing No Waiting 6pm-4am Except Taxis
- ■ ■ ■ ■ Existing No Waiting At Any Time
- ■ ■ ■ ■ Existing No Waiting 8am-6pm
- ■ ■ ■ ■ Existing Goods Vehicles Loading Only Mon-Sat 8am-6pm
- ■ ■ ■ ■ Existing Disabled Badge Holders Only 8am-6pm Maximum Stay 3 Hours



Meg Booth - Director of Climate Change, Environment and Transport
TRAFFIC ORDERS & POLICY TEAM
DEVON COUNTY COUNCIL, HIGHWAY MANAGEMENT, LUCOMBE HOUSE, COUNTY HALL, TOPSHAM ROAD, EXETER, EX2 4QD
Telephone 0345 155 1004

SCHEME
BUTCHERS ROW, BARNSTAPLE








DRAWING
NORTH DEVON TAXI RANK REVIEW


drawn by SB | *scale* NTS

date 21-May-2024 | *O.S.Ref* 255870,133257

drawing number
ENV5910/03 (C)


KEY:

-  Proposed No Stopping At Any Time Except Taxis
-  Proposed No Waiting At Any Time
-  Existing No Waiting At Any Time Except Taxis
-  Existing No Waiting At Any Time
-  Existing No Loading At Any Time
-  Existing No Loading Mon-Sat 8-9.30am - 4.30-6pm
-  Existing Loading Only At Any Time

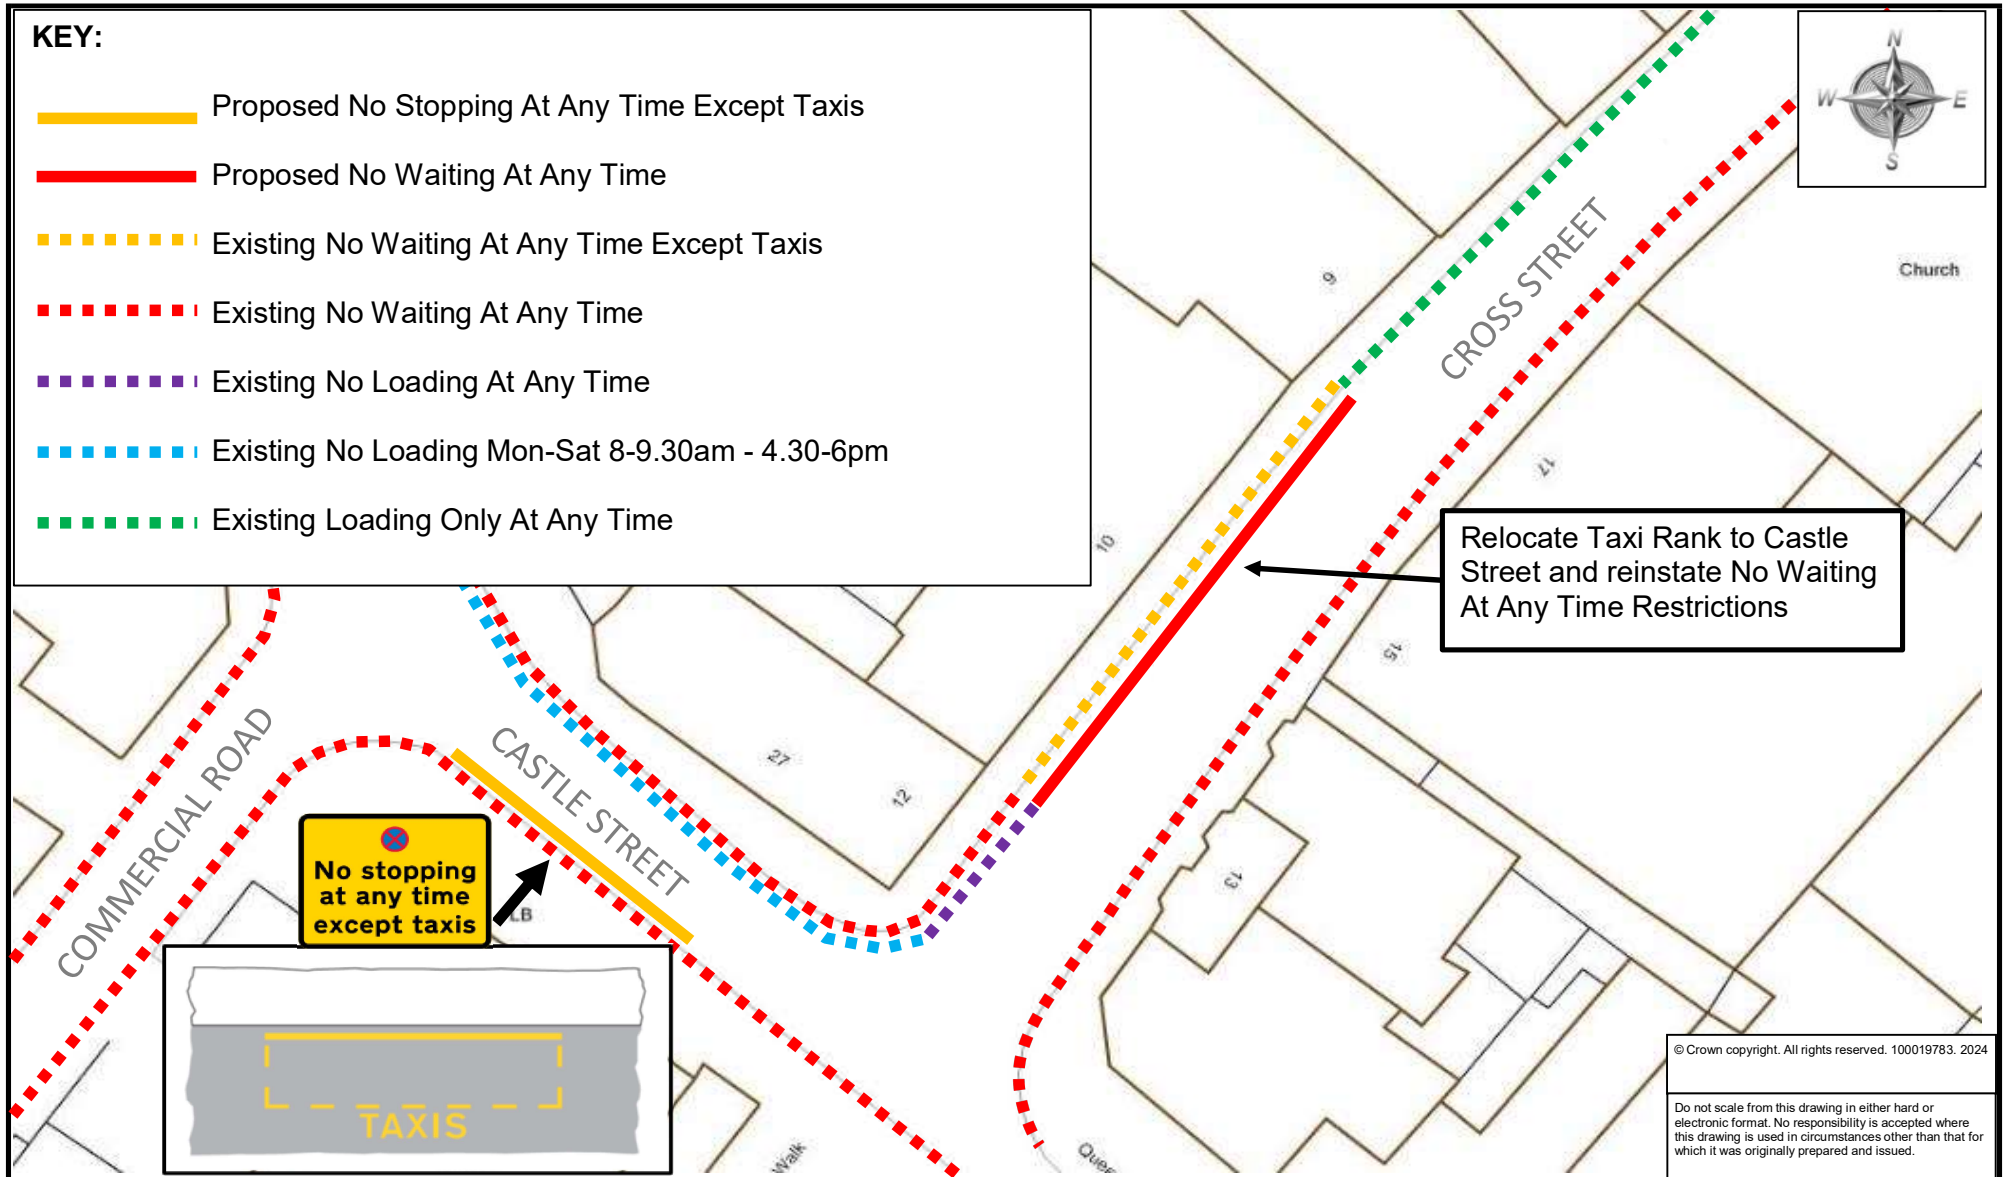

Relocate Taxi Rank to Castle Street and reinstate No Waiting At Any Time Restrictions

No stopping at any time except taxis

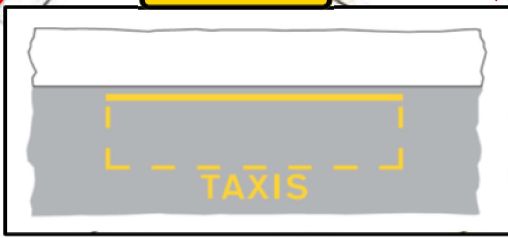

© Crown copyright. All rights reserved. 100019783. 2024

Do not scale from this drawing in either hard or electronic format. No responsibility is accepted where this drawing is used in circumstances other than that for which it was originally prepared and issued.



Meg Booth - Director of Climate Change, Environment and Transport
 TRAFFIC ORDERS & POLICY TEAM
 DEVON COUNTY COUNCIL, HIGHWAY MANAGEMENT, LUCOMBE HOUSE, COUNTY HALL, TOPSHAM ROAD, EXETER, EX2 4QD
 Telephone 0345 155 1004

SCHEME

CASTLE STREET, BARNSTAPLE

DRAWING

NORTH DEVON TAXI RANK REVIEW

drawn by	scale
SB	NTS
date	O.S.Ref
21-May-2024	255720,133146
drawing number	
ENV5910/04 (B)	



Remove Taxi Rank
and replace with No
Loading At Any
Time

© Crown copyright. All rights reserved. 100019783. 2024






Do not scale from this drawing in either hard or electronic format. No responsibility is accepted where this drawing is used in circumstances other than that for which it was originally prepared and issued.

CAR PARK

HOLLAND STREET

PAIGES LANE

KEY:

-  Proposed No Loading At Any Time
Proposed No Waiting At Any Time
-  Existing No Waiting At Any Time Except Taxis
-  Existing No Waiting 8am-6pm
-  Existing No Waiting At Any Time
-  Existing No Waiting At Any Time
Existing No Loading At Any Time



Meg Booth - Director of Climate Change, Environment and Transport
TRAFFIC ORDERS & POLICY TEAM
DEVON COUNTY COUNCIL, HIGHWAY MANAGEMENT, LUCOMBE HOUSE, COUNTY HALL, TOPSHAM ROAD, EXETER, EX2 4QD
Telephone 0345 155 1004


SCHEME
HOLLAND STREET, BARNSTAPLE

DRAWING
NORTH DEVON TAXI RANK REVIEW

drawn by SB scale NTS

date 21-May-2024 O.S.Ref 255676,133239

drawing number ENV5910/05 (C)

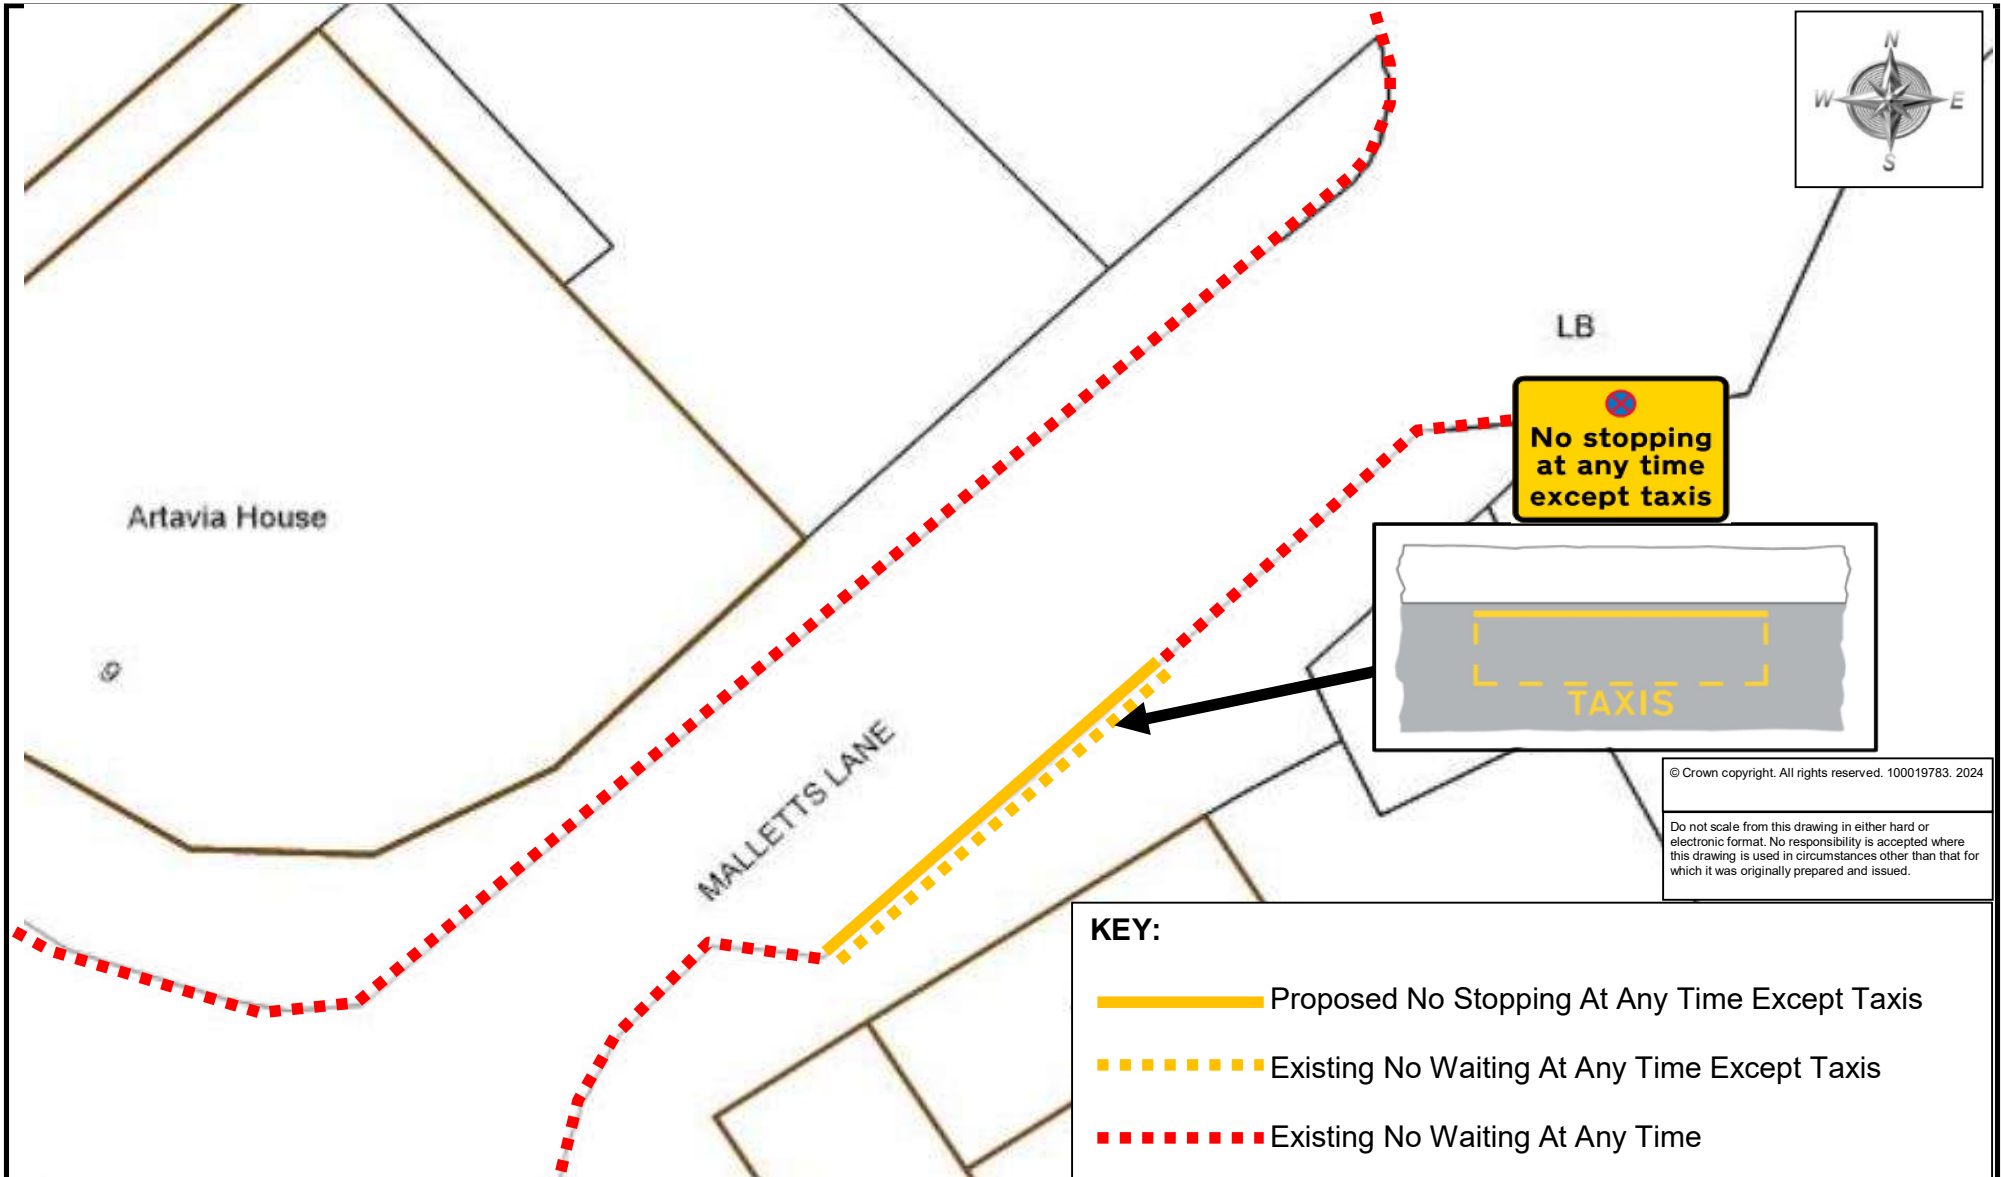

© Crown copyright. All rights reserved. 100019783. 2024

Do not scale from this drawing in either hard or electronic format. No responsibility is accepted where this drawing is used in circumstances other than that for which it was originally prepared and issued.

KEY:

- Proposed No Stopping At Any Time Except Taxis
- Existing No Waiting At Any Time Except Taxis
- Existing No Waiting At Any Time




Meg Booth - Director of Climate Change, Environment and Transport

TRAFFIC ORDERS & POLICY TEAM
DEVON COUNTY COUNCIL, HIGHWAY MANAGEMENT, LUCOMBE HOUSE, COUNTY HALL, TOPSHAM ROAD, EXETER, EX2 4QD

Telephone 0345 155 1004

<i>SCHEME</i>	MALLETT'S LANE, BARNSTAPLE
<i>DRAWING</i>	NORTH DEVON TAXI RANK REVIEW

<i>drawn by</i>	<i>scale</i>
SB	NTS
<i>date</i>	<i>O.S.Ref</i>
10-Jun-2024	256022,133191
<i>drawing number</i>	
ENV5910/06 (D)	

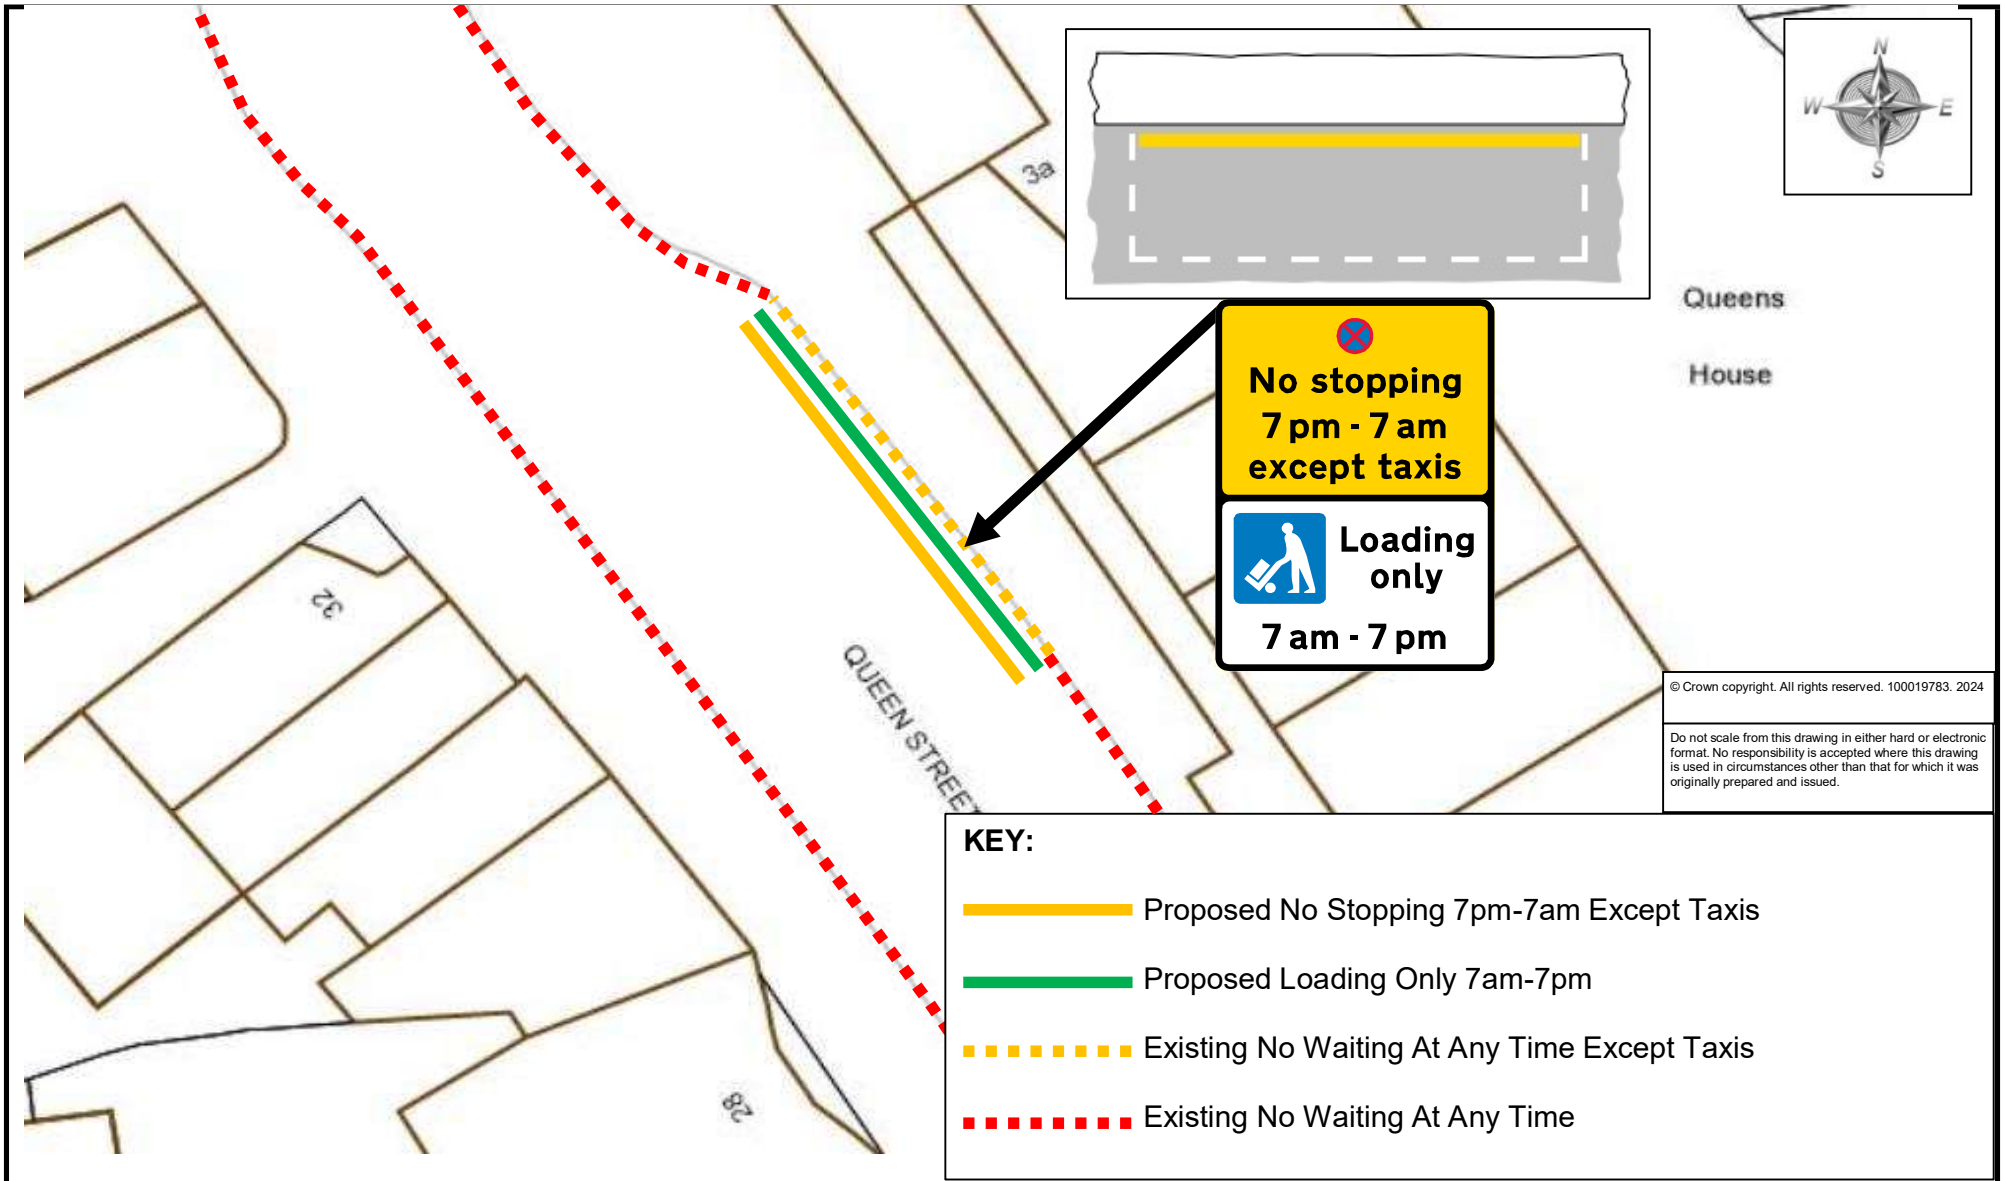

Queens
House

© Crown copyright. All rights reserved. 100019783. 2024

Do not scale from this drawing in either hard or electronic format. No responsibility is accepted where this drawing is used in circumstances other than that for which it was originally prepared and issued.



Meg Booth - Director of Climate Change, Environment and Transport
TRAFFIC ORDERS & POLICY TEAM
DEVON COUNTY COUNCIL, HIGHWAY MANAGEMENT, LUCOMBE HOUSE, COUNTY HALL, TOPSHAM ROAD, EXETER, EX2 4QD
Telephone 0345 155 1004

SCHEME

QUEEN STREET (NORTH), BARNSTAPLE

DRAWING

NORTH DEVON TAXI RANK REVIEW

drawn by

SB

scale

NTS

date

21-May-2024

O.S.Ref

256026,133162

drawing number






ENV5910/07 (B)



Remove Taxi Rank and reinstate the No Waiting At Any Time

QUEEN STREET

KEY:

-  Proposed No Waiting At Any Time
-  Existing Bus Stop Clearway
-  Existing No Waiting 7pm-midnight and midnight-7am except taxis
-  Existing No Waiting At Any Time
-  Existing Limited Waiting 10 Minutes No Return Within 10 Minutes

© Crown copyright. All rights reserved. 100019783. 2024

Do not scale from this drawing in either hard or electronic format. No responsibility is accepted where this drawing is used in circumstances other than that for which it was originally prepared and issued.



Meg Booth - Director of Climate Change, Environment and Transport
TRAFFIC ORDERS & POLICY TEAM
DEVON COUNTY COUNCIL, HIGHWAY MANAGEMENT, LUCOMBE HOUSE, COUNTY HALL, TOPSHAM ROAD, EXETER, EX2 4QD
Telephone 0345 155 1004

SCHEME

QUEEN STREET (SOUTH), BARNSTAPLE

DRAWING

NORTH DEVON TAXI RANK REVIEW


<i>drawn by</i>	<i>scale</i>
SB	NTS

<i>date</i>	<i>O.S.Ref</i>
21-May-2024	256063,133082

<i>drawing number</i>
ENV5910/08 (C)



**No stopping
at any time
except taxis**

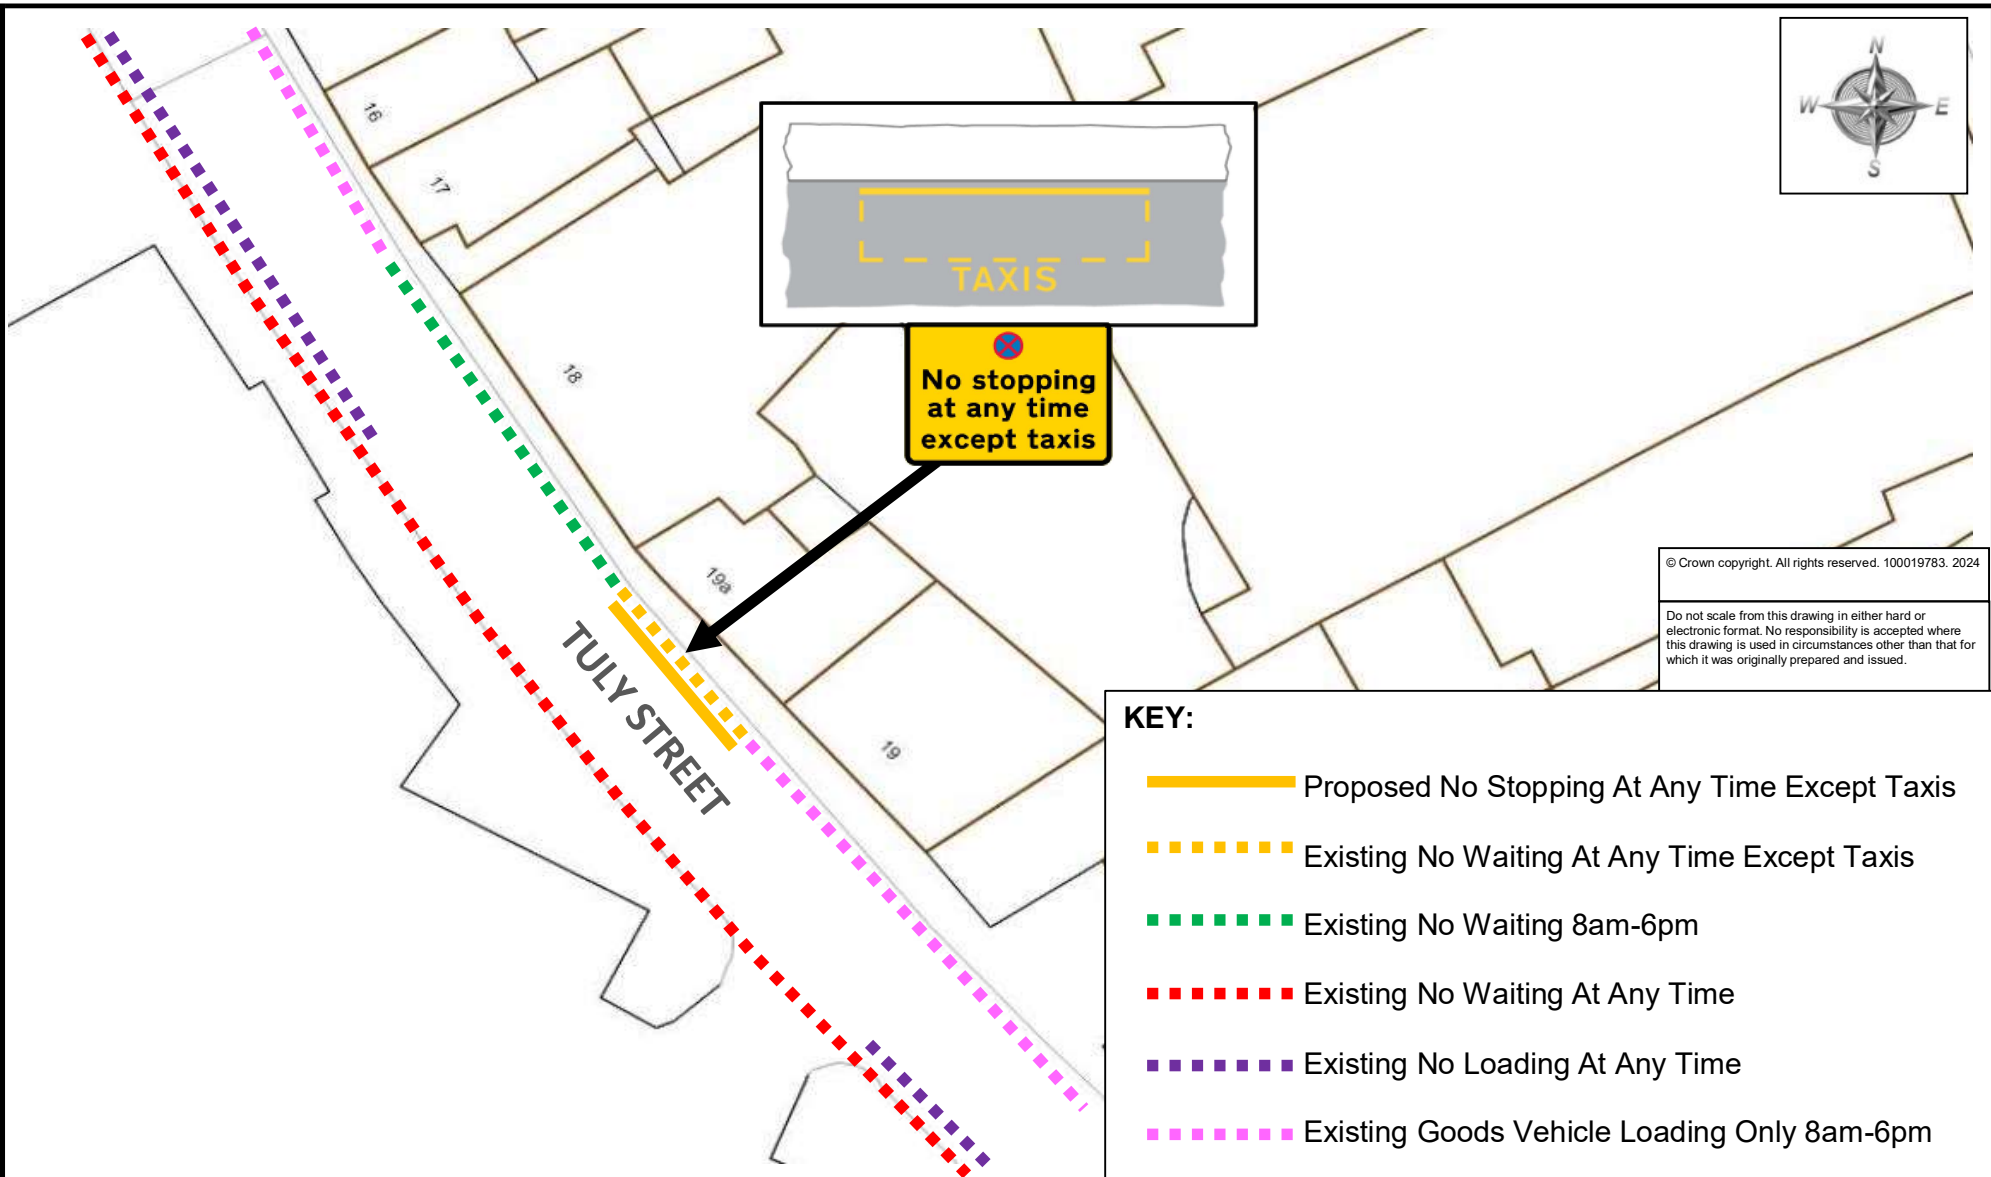

© Crown copyright. All rights reserved. 100019783. 2024

Do not scale from this drawing in either hard or electronic format. No responsibility is accepted where this drawing is used in circumstances other than that for which it was originally prepared and issued.

- KEY:**
- Proposed No Stopping At Any Time Except Taxis
 - Existing No Waiting At Any Time Except Taxis
 - Existing No Waiting 8am-6pm
 - Existing No Waiting At Any Time
 - Existing No Loading At Any Time
 - Existing Goods Vehicle Loading Only 8am-6pm



Meg Booth - Director of Climate Change, Environment and Transport
TRAFFIC ORDERS & POLICY TEAM
DEVON COUNTY COUNCIL, HIGHWAY MANAGEMENT, LUCOMBE HOUSE, COUNTY HALL, TOPSHAM ROAD, EXETER, EX2 4QD
Telephone 0345 155 1004


SCHEME
TULY STREET, BARNSTAPLE

DRAWING
NORTH DEVON TAXI RANK REVIEW

drawn by SB | scale NTS

date 21-May-2024 | O.S.Ref 255684,133308

drawing number **ENV5910/09 (B)**

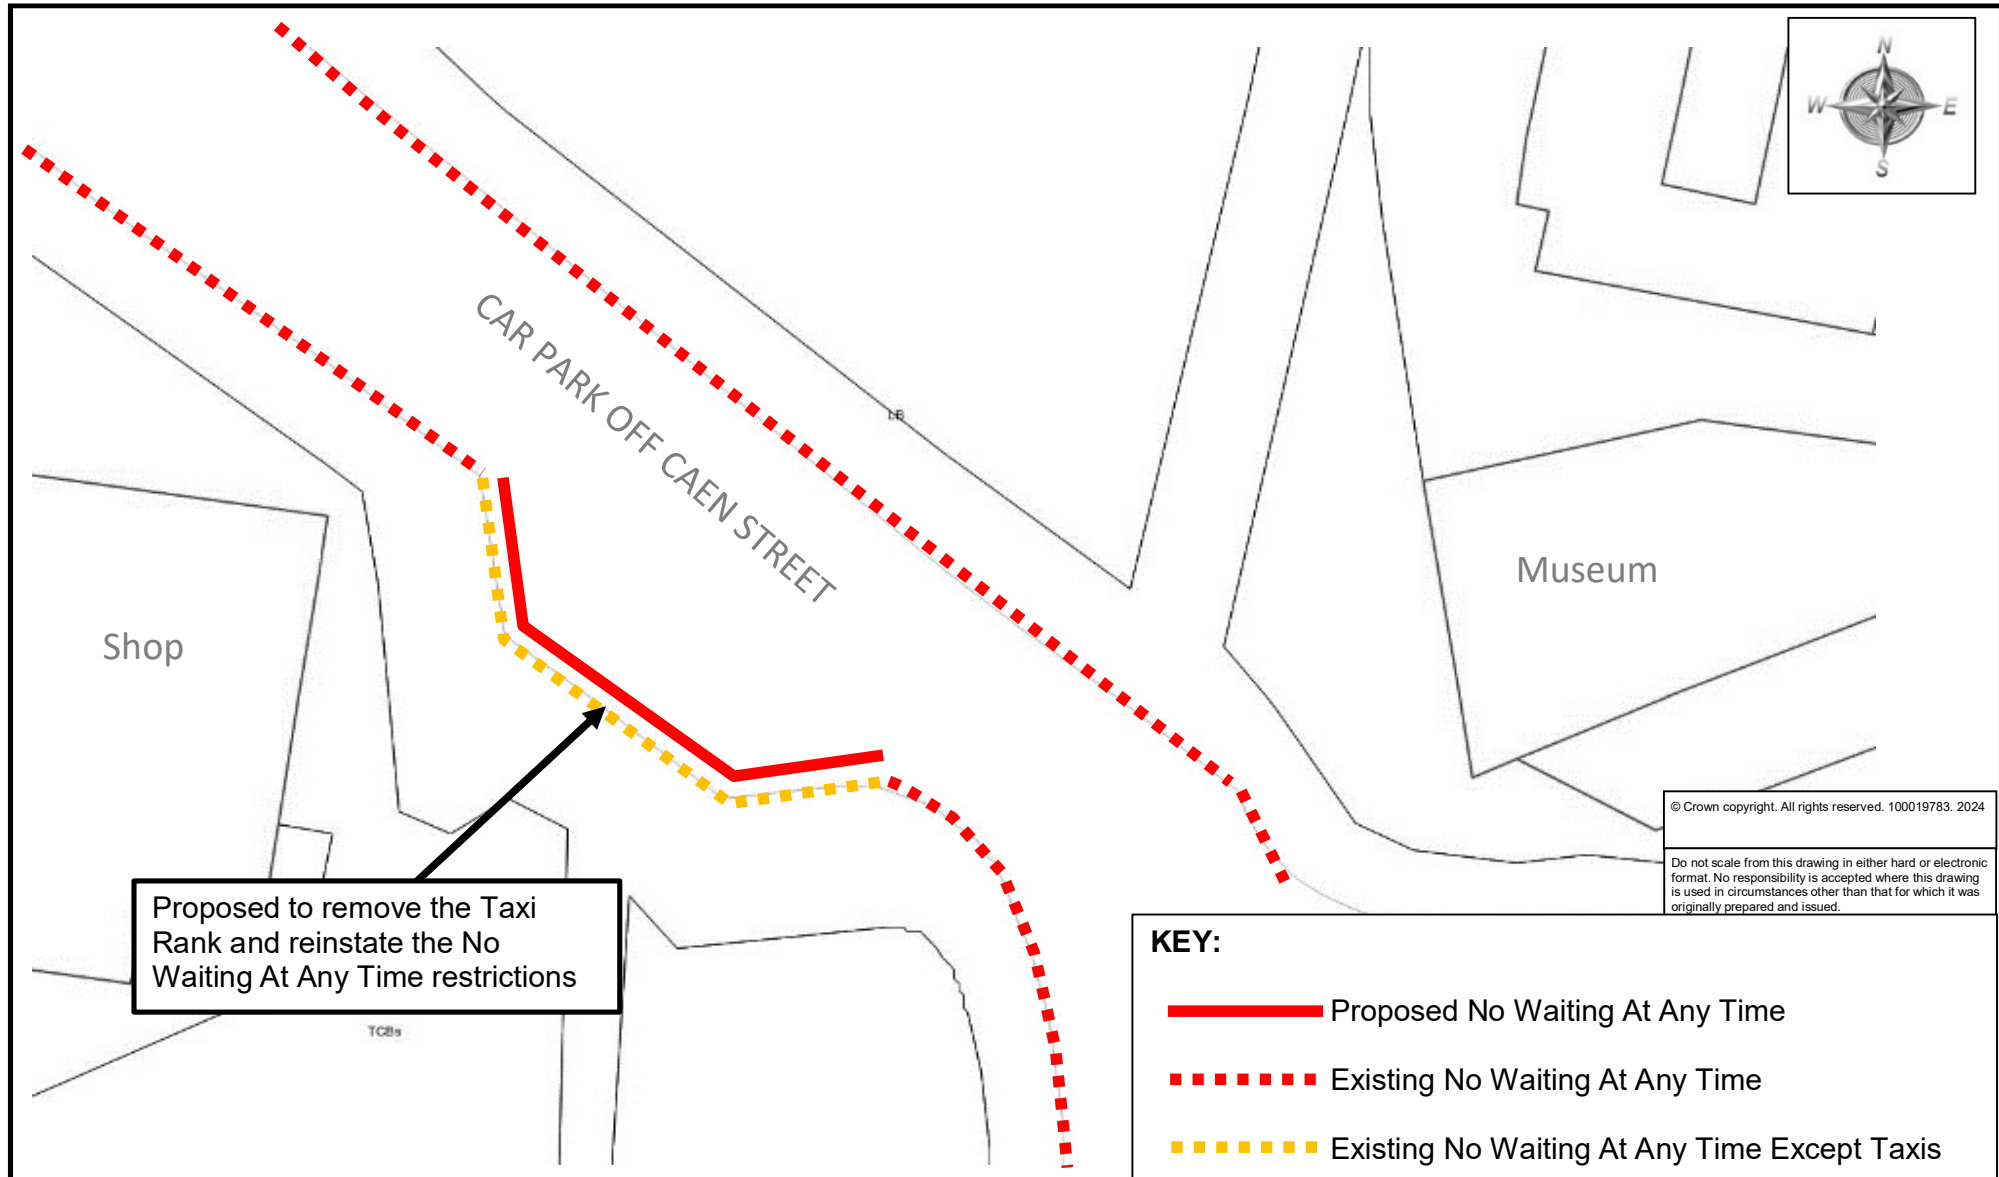

© Crown copyright. All rights reserved. 100019783. 2024

Do not scale from this drawing in either hard or electronic format. No responsibility is accepted where this drawing is used in circumstances other than that for which it was originally prepared and issued.

Proposed to remove the Taxi Rank and reinstate the No Waiting At Any Time restrictions

KEY:

- Proposed No Waiting At Any Time
- - - - - Existing No Waiting At Any Time
- - - - - Existing No Waiting At Any Time Except Taxis



Meg Booth - Director of Climate Change, Environment and Transport
TRAFFIC ORDERS & POLICY TEAM
DEVON COUNTY COUNCIL, HIGHWAY MANAGEMENT, LUCOMBE HOUSE, COUNTY HALL, TOPSHAM ROAD, EXETER, EX2 4QD
Telephone 0345 155 1004

SCHEME
CAR PARK OFF CAEN STREET, BRAUNTON

DRAWING
NORTH DEVON TAXI RANK REVIEW

drawn by SB | *scale* NTS


date 21-May-2024 | *O.S.Ref* 248664,136579

drawing number
ENV5910/10 (C)



**No stopping
7 pm - 7 am
except taxis**

**Loading
only
7 am - 7 pm**

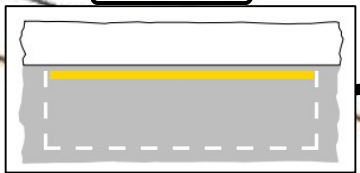

NOURISH STORE

Exeter Road
Car Park

EXETER ROAD

MAPLEDENE

- KEY:**
- Proposed No Stopping 7pm-7am Except Taxis
 - Proposed Loading Only 7am-7pm
 - Proposed Disabled Badge Holders Only At Any Time
 - - - Existing No Waiting At Any Time Except Taxis
 - - - Existing Disabled Badge Holders Only At Any Time
 - - - Existing No Waiting At Any Time
 - - - Existing Bus Stop Clearway
 - - - Existing Limited Waiting 9am-6pm 1 Hour No Return Within 2 Hours

© Crown Copyright and database right 2024. Ordnance Survey AC0000811156.

Do not scale from this drawing in either hard or electronic format. No responsibility is accepted where this drawing is used in circumstances other than that for which it was originally prepared and issued.



Meg Booth - Director of Climate Change, Environment and Transport
Traffic Management Team
Devon County Council
PO Box 968
Exeter
EX1 9DQ
Telephone 0345 155 1004


SCHEME

EXETER ROAD, BRAUNTON

DRAWING

NORTH DEVON TAXI RANK REVIEW

<i>drawn by</i>	<i>scale</i>
SB	NTS
<i>date</i>	<i>O.S.Ref</i>
10-Dec-2024	248833,136462
<i>drawing number</i>	
ENV5910/11 (D)	

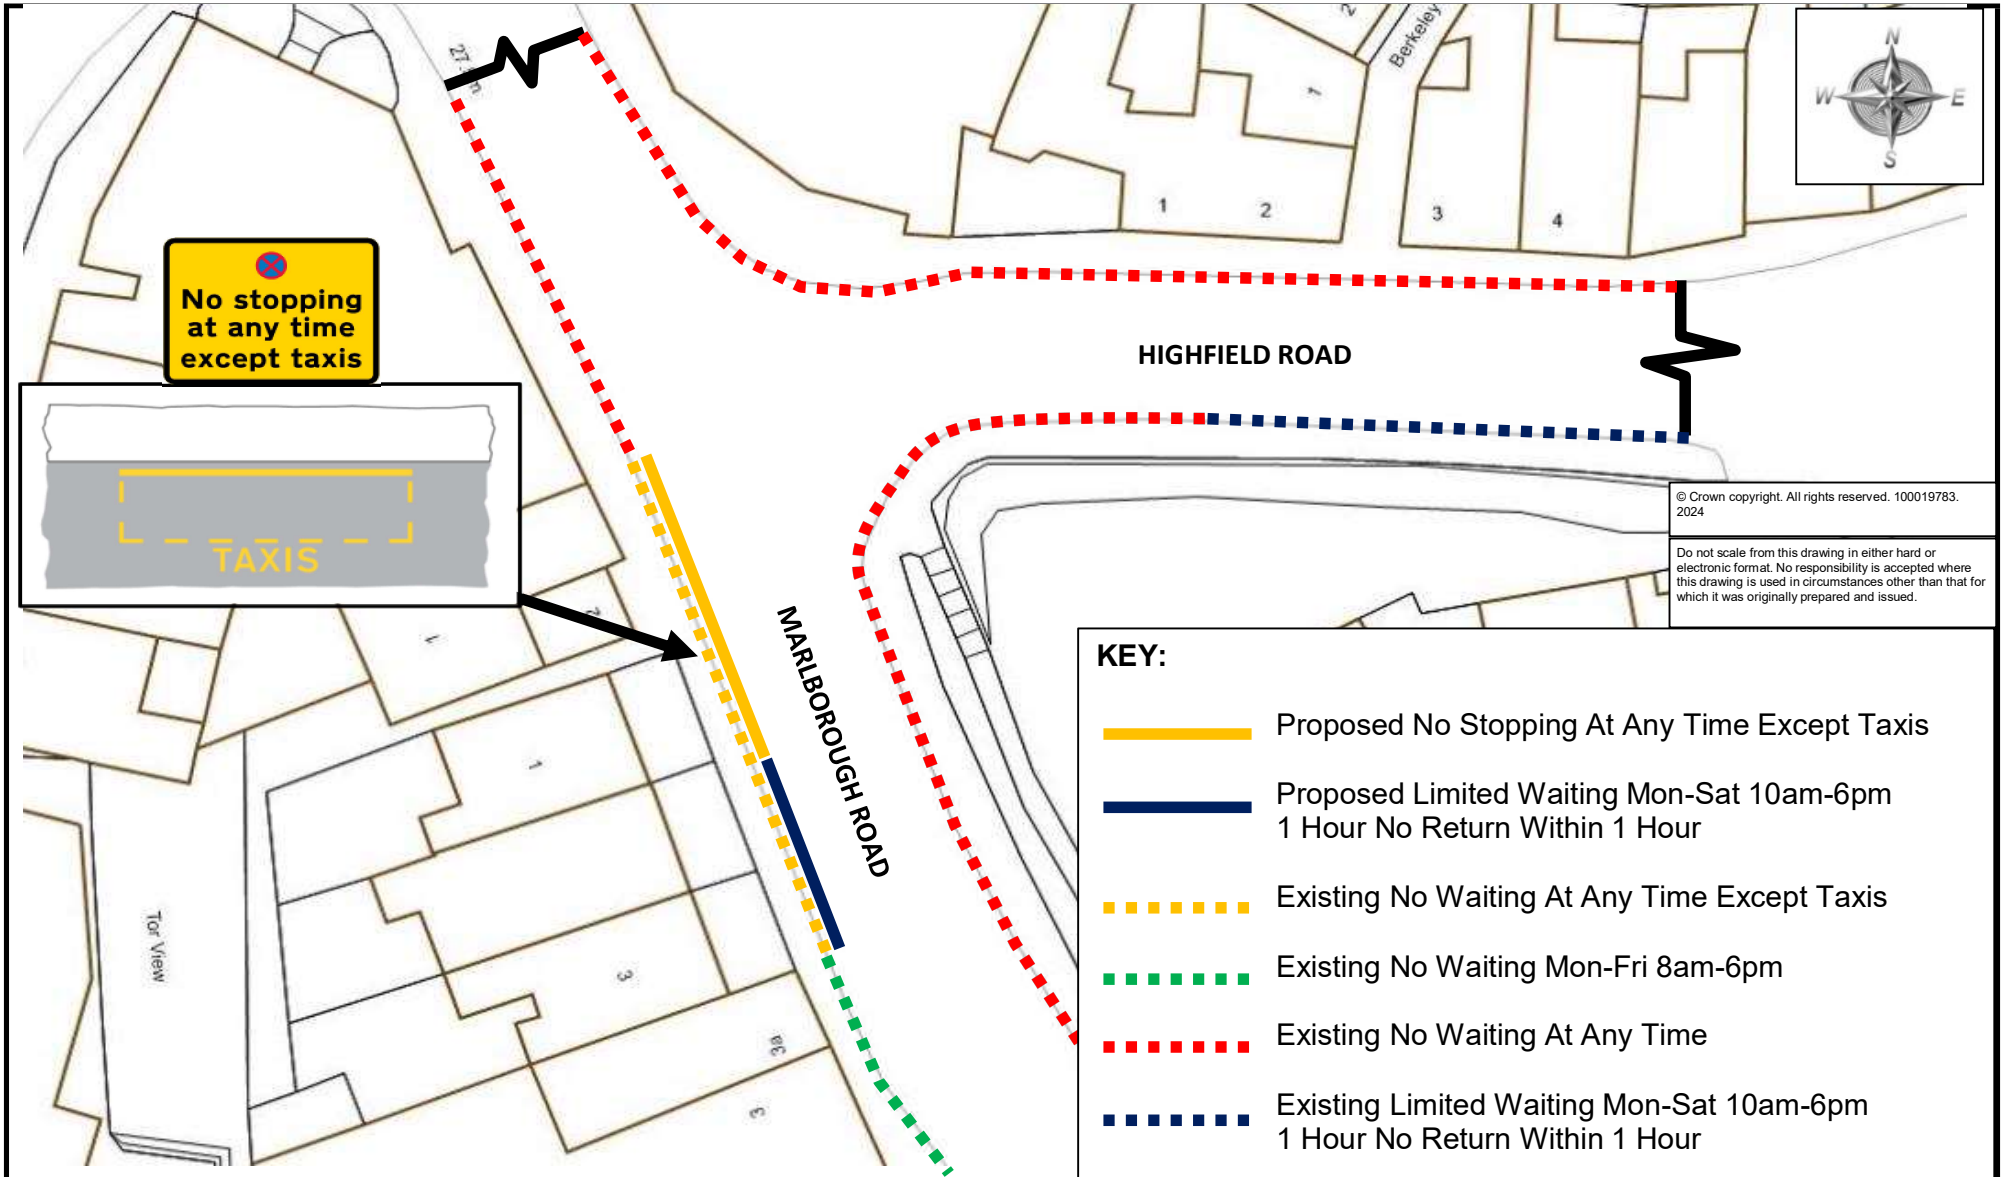

© Crown copyright. All rights reserved. 100019783. 2024

Do not scale from this drawing in either hard or electronic format. No responsibility is accepted where this drawing is used in circumstances other than that for which it was originally prepared and issued.



Meg Booth - Director of Climate Change, Environment and Transport

TRAFFIC ORDERS & POLICY TEAM
DEVON COUNTY COUNCIL, HIGHWAY MANAGEMENT, LUCOMBE HOUSE, COUNTY HALL, TOPSHAM ROAD, EXETER, EX2 4QD

Telephone 0345 155 1004


SCHEME

MARLBOROUGH ROAD, ILFRACOMBE

DRAWING

NORTH DEVON TAXI RANK REVIEW

<i>drawn by</i>	<i>scale</i>
SB	NTS
<i>date</i>	<i>O.S.Ref</i>
21/05/2024	251612,147332
<i>drawing number</i>	
ENV5910/12 (B)	

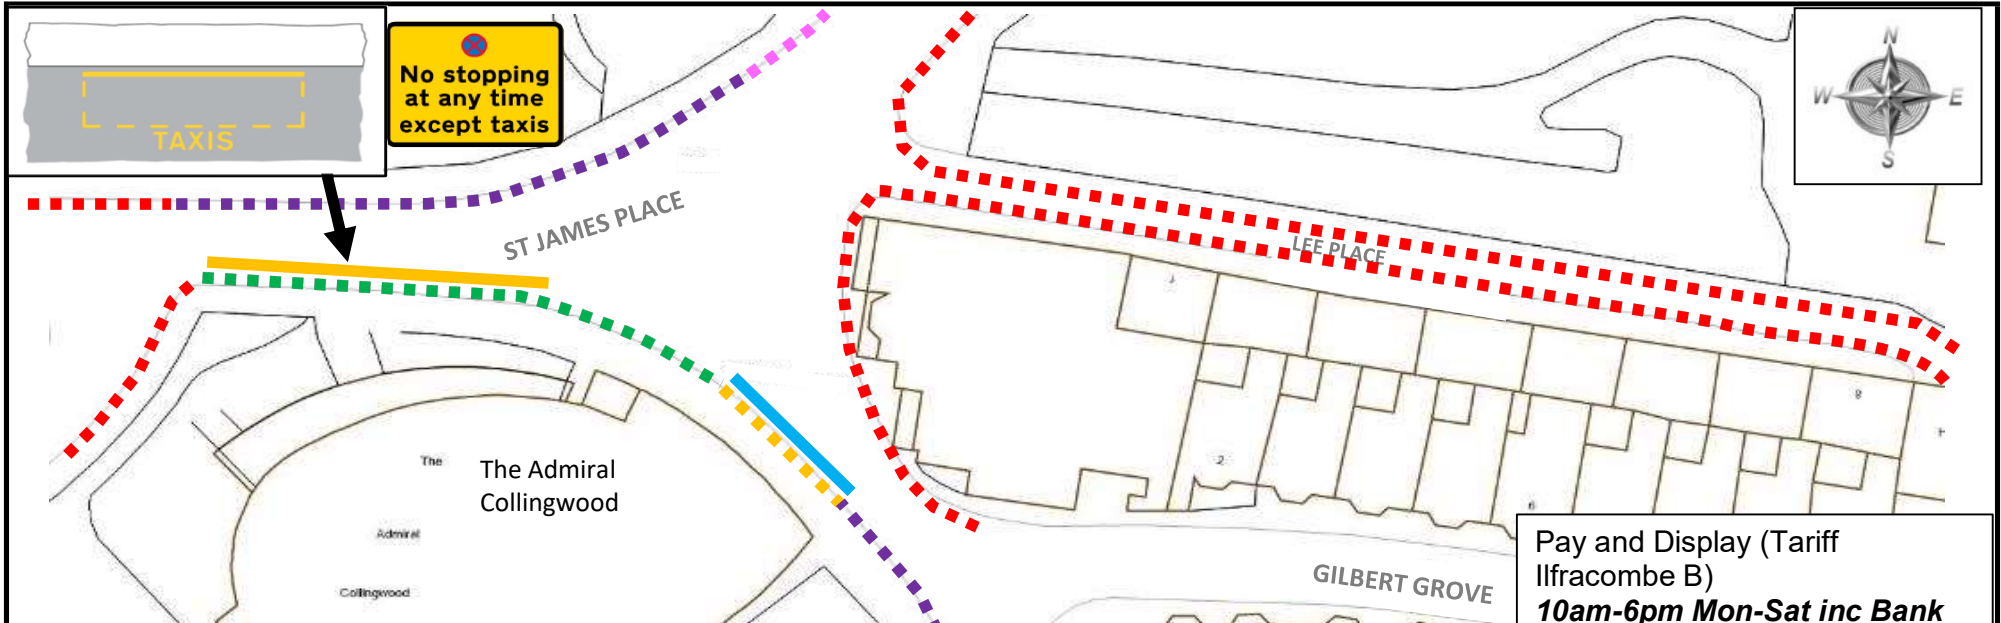

KEY:

- Proposed No Stopping At Any Time Except Taxis
- Proposed Pay and Display (Tariff Ilfracombe B) 10am-6pm Mon-Sat
- Existing No Waiting At Any Time Except Taxis
- Existing No Waiting 10am-6pm between 15 Mar and 31 Oct
- Existing No Waiting At Any Time
Existing No Loading At Any Time
- Existing Bus Stand

Pay and Display (Tariff Ilfracombe B)
10am-6pm Mon-Sat inc Bank Hols

1st May – 30th September
 1 hour - £1.00
 2 hour - £2.00

1st Oct – 30th April
 2 hours - £1.00
 4 hours - £2.00

Sun- Free

© Crown copyright. All rights reserved. 100019783. 2024

Do not scale from this drawing in either hard or electronic format. No responsibility is accepted where this drawing is used in circumstances other than that for which it was originally prepared and issued.



Meg Booth - Director of Climate Change, Environment and Transport
 TRAFFIC ORDERS & POLICY TEAM
 DEVON COUNTY COUNCIL, HIGHWAY MANAGEMENT, LUCOMBE HOUSE, COUNTY HALL, TOPSHAM ROAD, EXETER, EX2 4QD
 Telephone 0345 155 1004

SCHEME

MILL HEAD, ILFRACOMBE


drawn by	scale
SB	NTS

DRAWING

NORTH DEVON TAXI RANK REVIEW

date	O.S.Ref
21-May-2024	252082,147799

drawing number
ENV5910/13 (C)

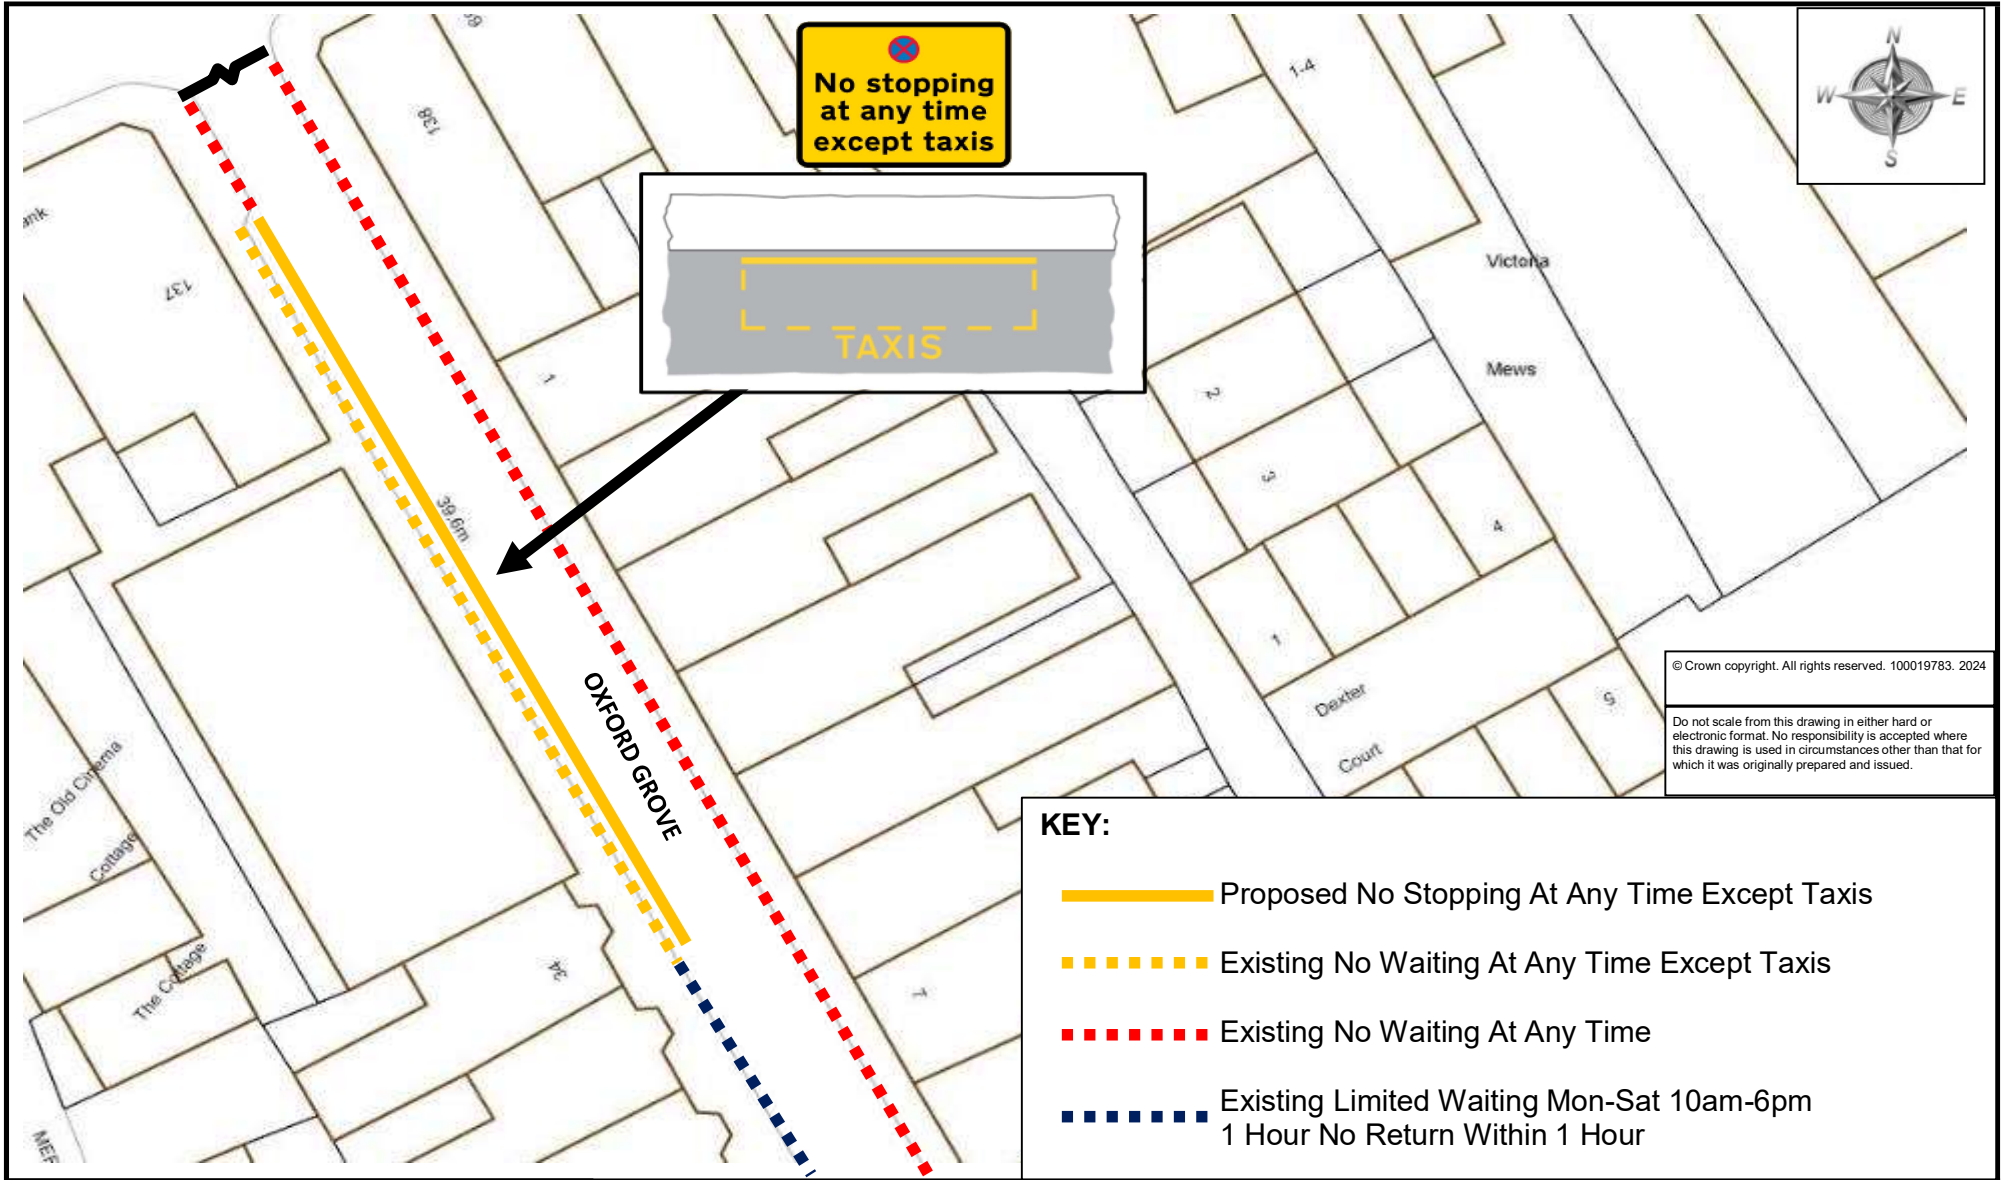

© Crown copyright. All rights reserved. 100019783. 2024

Do not scale from this drawing in either hard or electronic format. No responsibility is accepted where this drawing is used in circumstances other than that for which it was originally prepared and issued.

KEY:

- Proposed No Stopping At Any Time Except Taxis
- - - - - Existing No Waiting At Any Time Except Taxis
- - - - - Existing No Waiting At Any Time
- - - - - Existing Limited Waiting Mon-Sat 10am-6pm
1 Hour No Return Within 1 Hour



Meg Booth - Director of Climate Change, Environment and Transport
 TRAFFIC ORDERS & POLICY TEAM
 DEVON COUNTY COUNCIL, HIGHWAY MANAGEMENT, LUCOMBE HOUSE, COUNTY HALL, TOPSHAM ROAD, EXETER, EX2 4QD
 Telephone 0345 155 1004

SCHEME

OXFORD GROVE, ILFRACOMBE

DRAWING

NORTH DEVON TAXI RANK REVIEW

drawn by

SB

scale

NTS

date


21/05/2024

O.S.Ref

251904,147609

drawing number

ENV5910/14 (B)

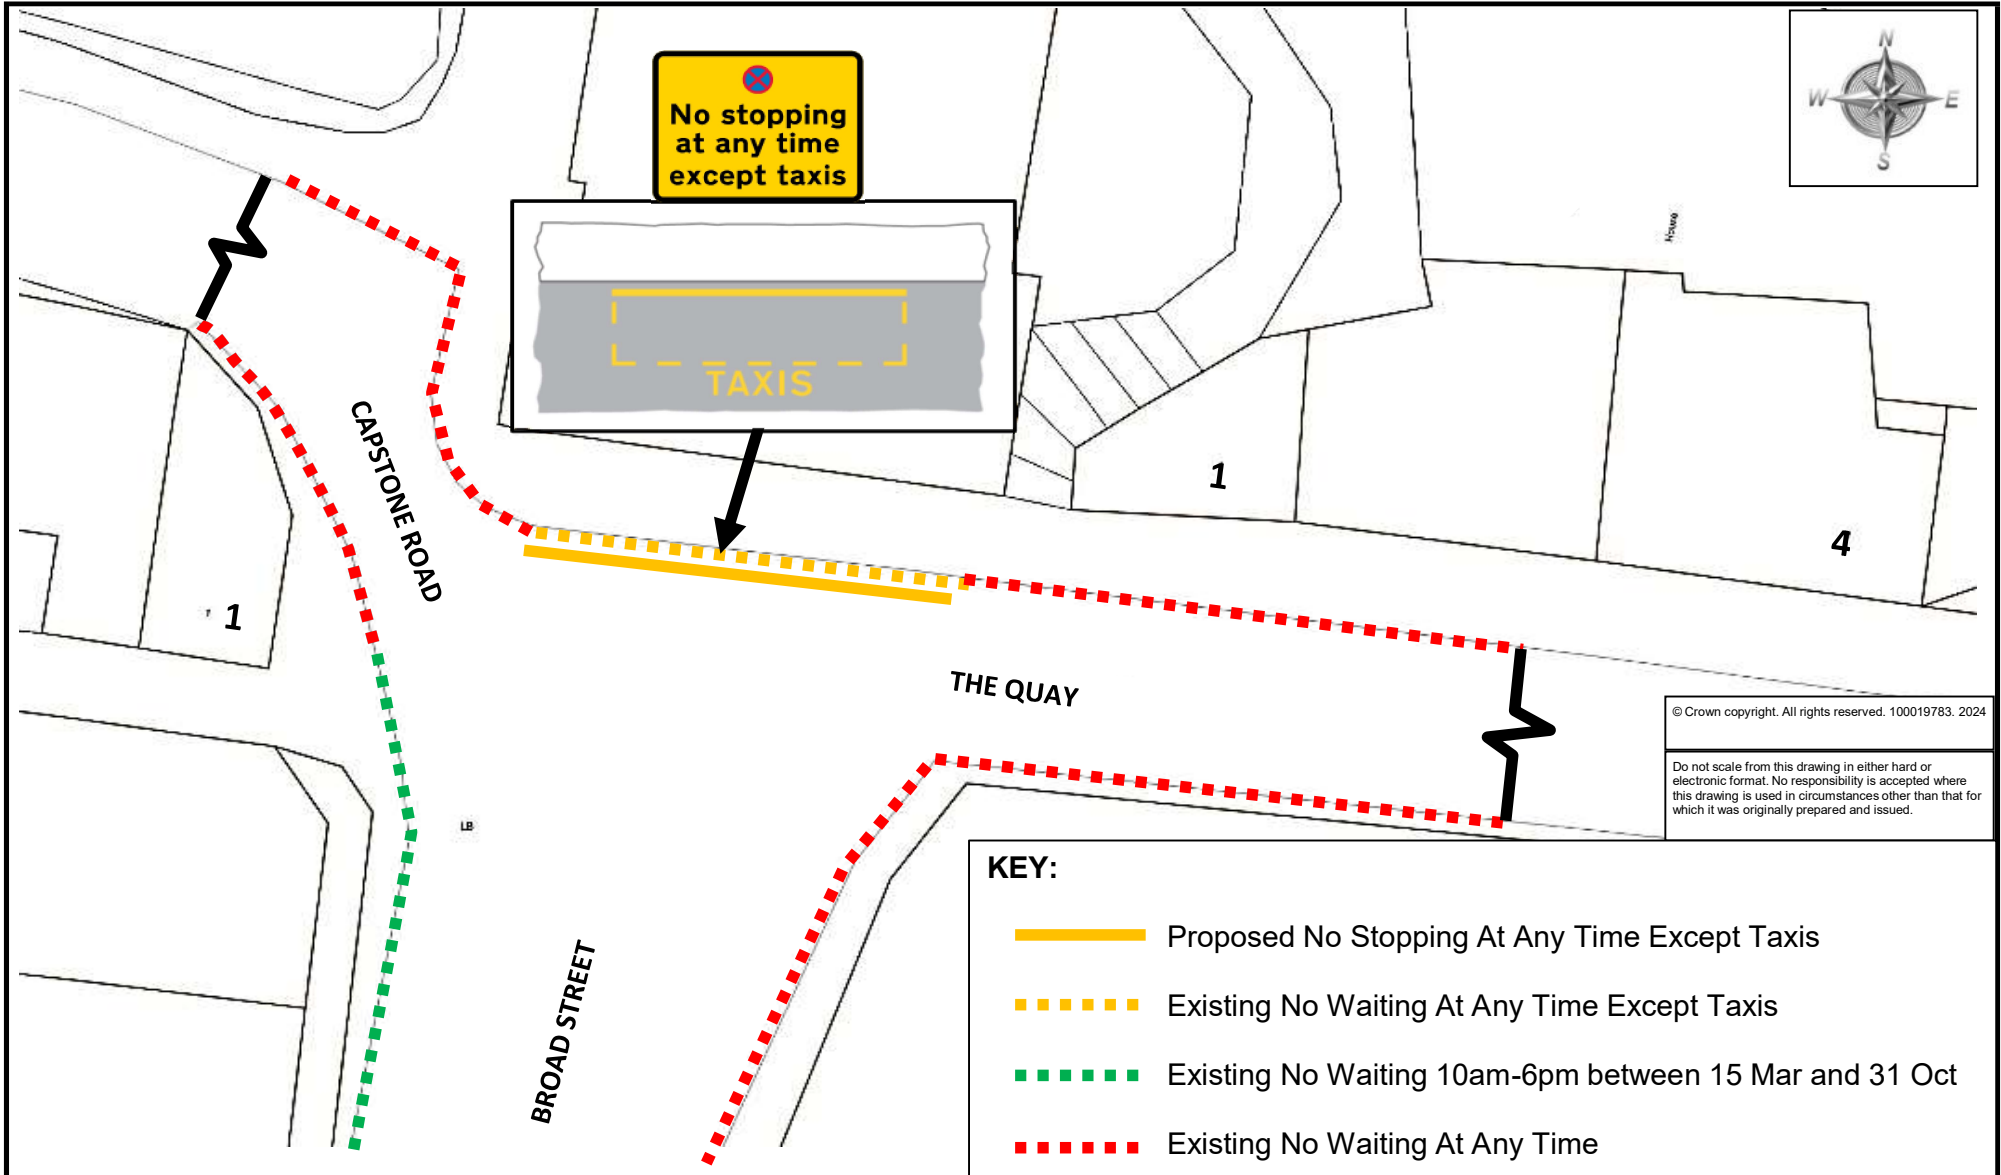

KEY:

- Proposed No Stopping At Any Time Except Taxis
- Existing No Waiting At Any Time Except Taxis
- Existing No Waiting 10am-6pm between 15 Mar and 31 Oct
- Existing No Waiting At Any Time



Meg Booth - Director of Climate Change, Environment and Transport
 TRAFFIC ORDERS & POLICY TEAM
 DEVON COUNTY COUNCIL, HIGHWAY MANAGEMENT, LUCOMBE HOUSE, COUNTY HALL, TOPSHAM ROAD, EXETER, EX2 4QD
 Telephone 0345 155 1004


SCHEME
 THE QUAY, ILFRACOMBE

DRAWING
 NORTH DEVON TAXI RANK REVIEW

drawn by SB | *scale* NTS

date 21-May-2024 | *O.S.Ref* 252304,147841

drawing number
ENV5910/15 (B)

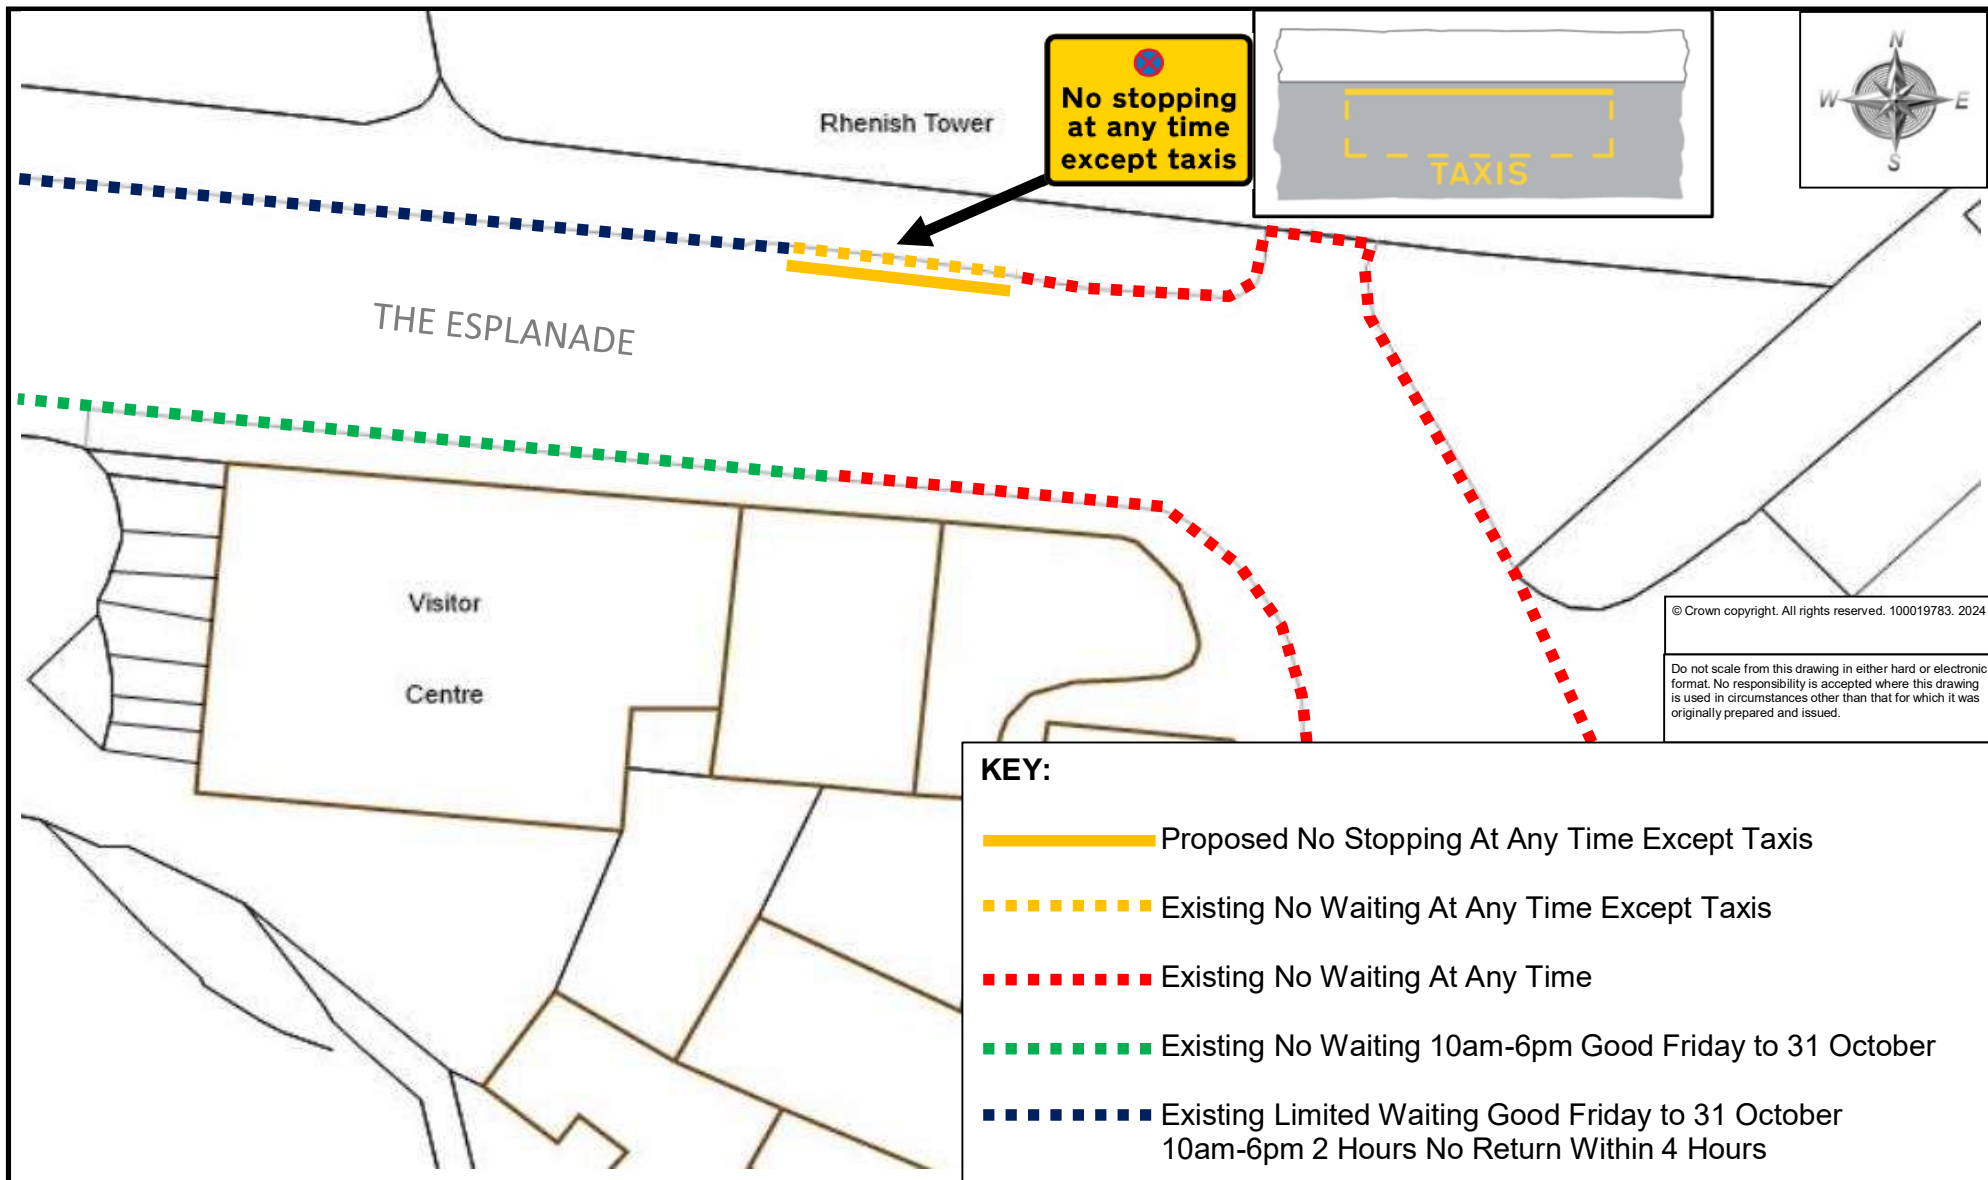

© Crown copyright. All rights reserved. 100019783. 2024

Do not scale from this drawing in either hard or electronic format. No responsibility is accepted where this drawing is used in circumstances other than that for which it was originally prepared and issued.

KEY:

- Proposed No Stopping At Any Time Except Taxis
- - - - - Existing No Waiting At Any Time Except Taxis
- - - - - Existing No Waiting At Any Time
- - - - - Existing No Waiting 10am-6pm Good Friday to 31 October
- - - - - Existing Limited Waiting Good Friday to 31 October
10am-6pm 2 Hours No Return Within 4 Hours



Meg Booth - Director of Climate Change, Environment and Transport
 TRAFFIC ORDERS & POLICY TEAM
 DEVON COUNTY COUNCIL, HIGHWAY MANAGEMENT, LUCOMBE HOUSE, COUNTY HALL, TOPSHAM ROAD, EXETER, EX2 4QD
 Telephone 0345 155 1004


SCHEME
 THE ESPLANADE, LYMOUTH

DRAWING
 NORTH DEVON TAXI RANK REVIEW

drawn by SB | *scale* NTS

date 21-May-2024 | *O.S.Ref* 272219,149662

drawing number
ENV5910/16 (B)

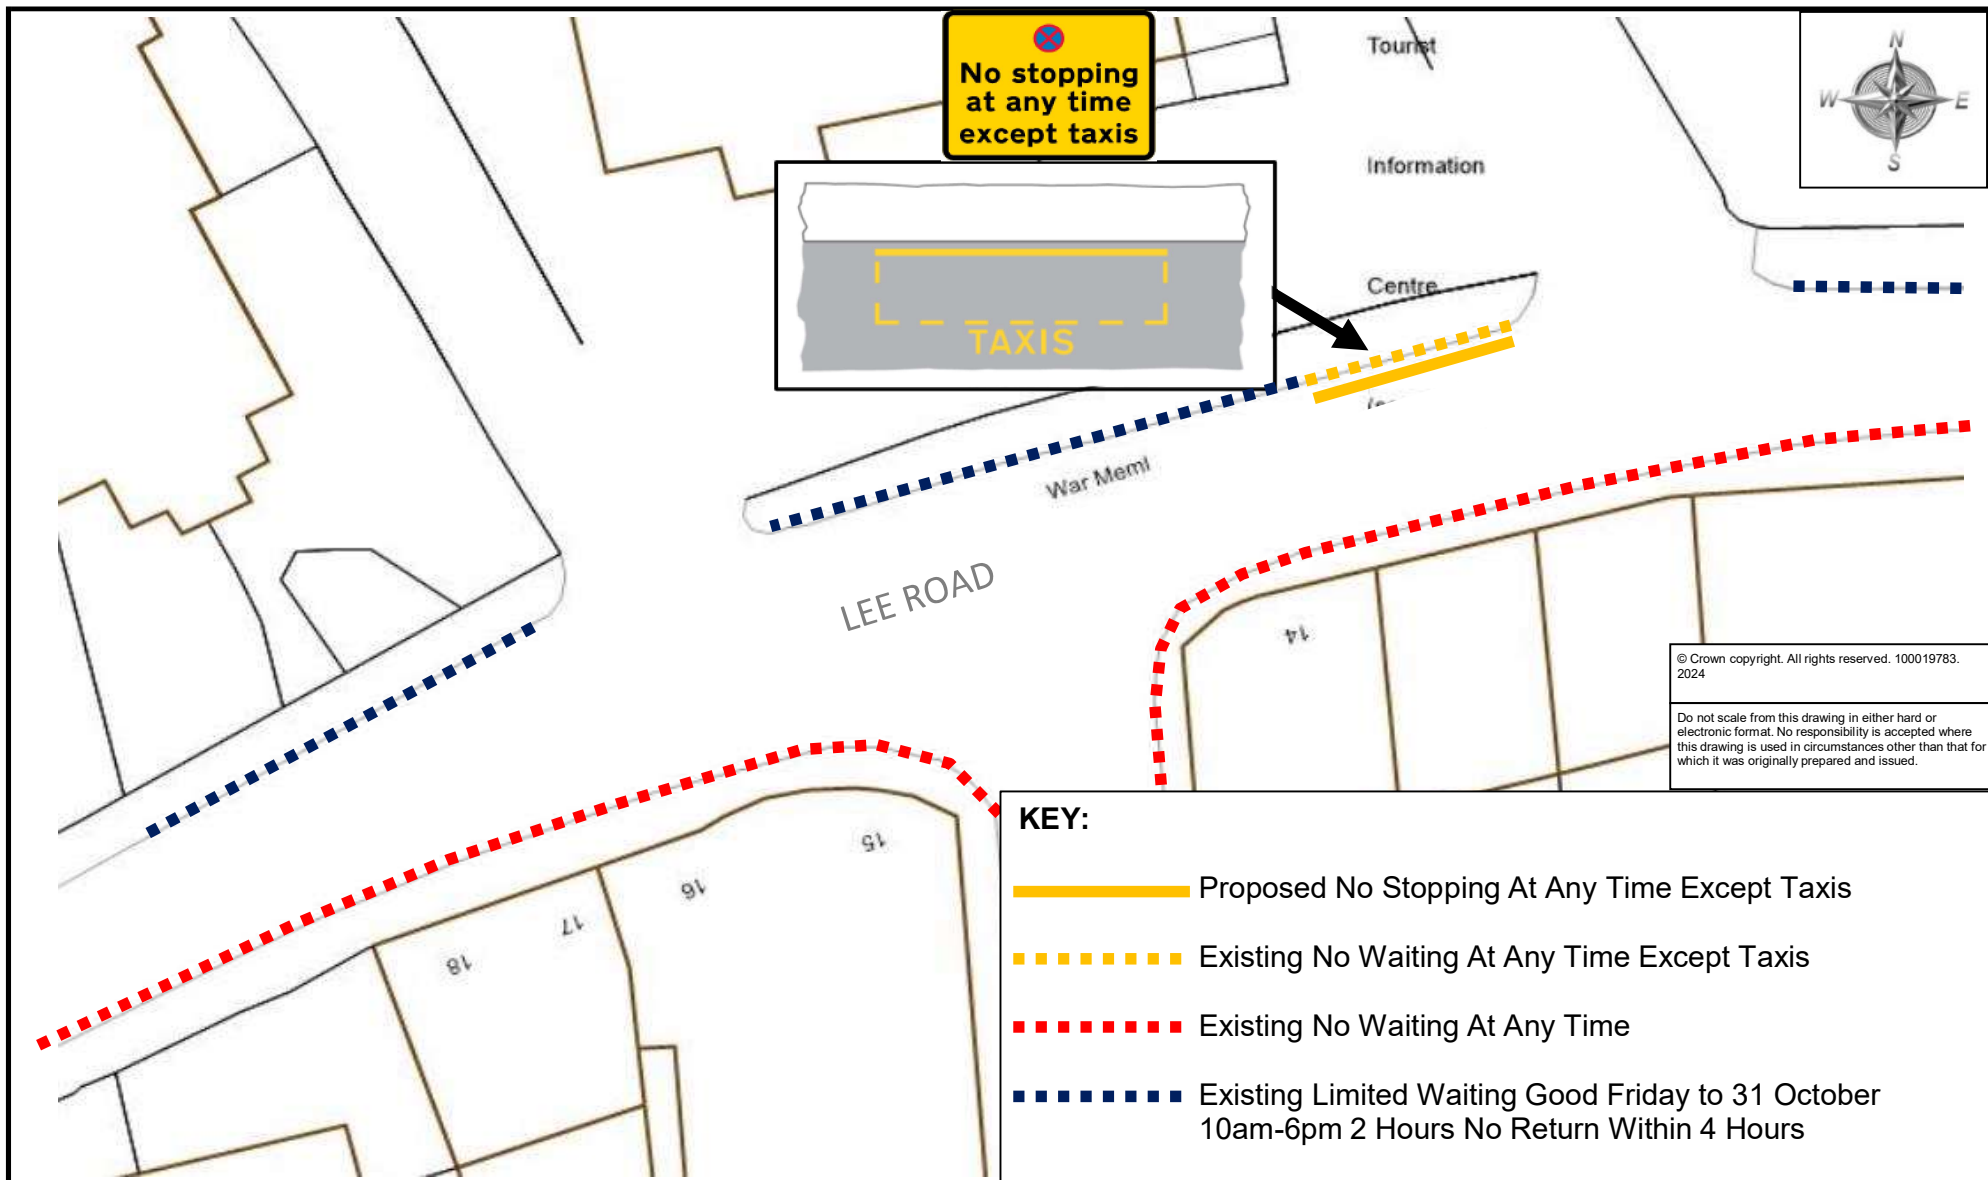

© Crown copyright. All rights reserved. 100019783. 2024

Do not scale from this drawing in either hard or electronic format. No responsibility is accepted where this drawing is used in circumstances other than that for which it was originally prepared and issued.

KEY:

- Proposed No Stopping At Any Time Except Taxis
- Existing No Waiting At Any Time Except Taxis
- Existing No Waiting At Any Time
- Existing Limited Waiting Good Friday to 31 October 10am-6pm 2 Hours No Return Within 4 Hours



Meg Booth - Director of Climate Change, Environment and Transport

TRAFFIC ORDERS & POLICY TEAM
DEVON COUNTY COUNCIL, HIGHWAY MANAGEMENT, LUCOMBE HOUSE, COUNTY HALL, TOPSHAM ROAD, EXETER, EX2 4QD

Telephone 0345 155 1004

SCHEME

LEE ROAD, LYNTON

DRAWING


NORTH DEVON TAXI RANK REVIEW

<i>drawn by</i>	<i>scale</i>
SB	NTS

<i>date</i>	<i>O.S.Ref</i>
21-May-2024	271901,149496

drawing number

ENV5910/17 (B)

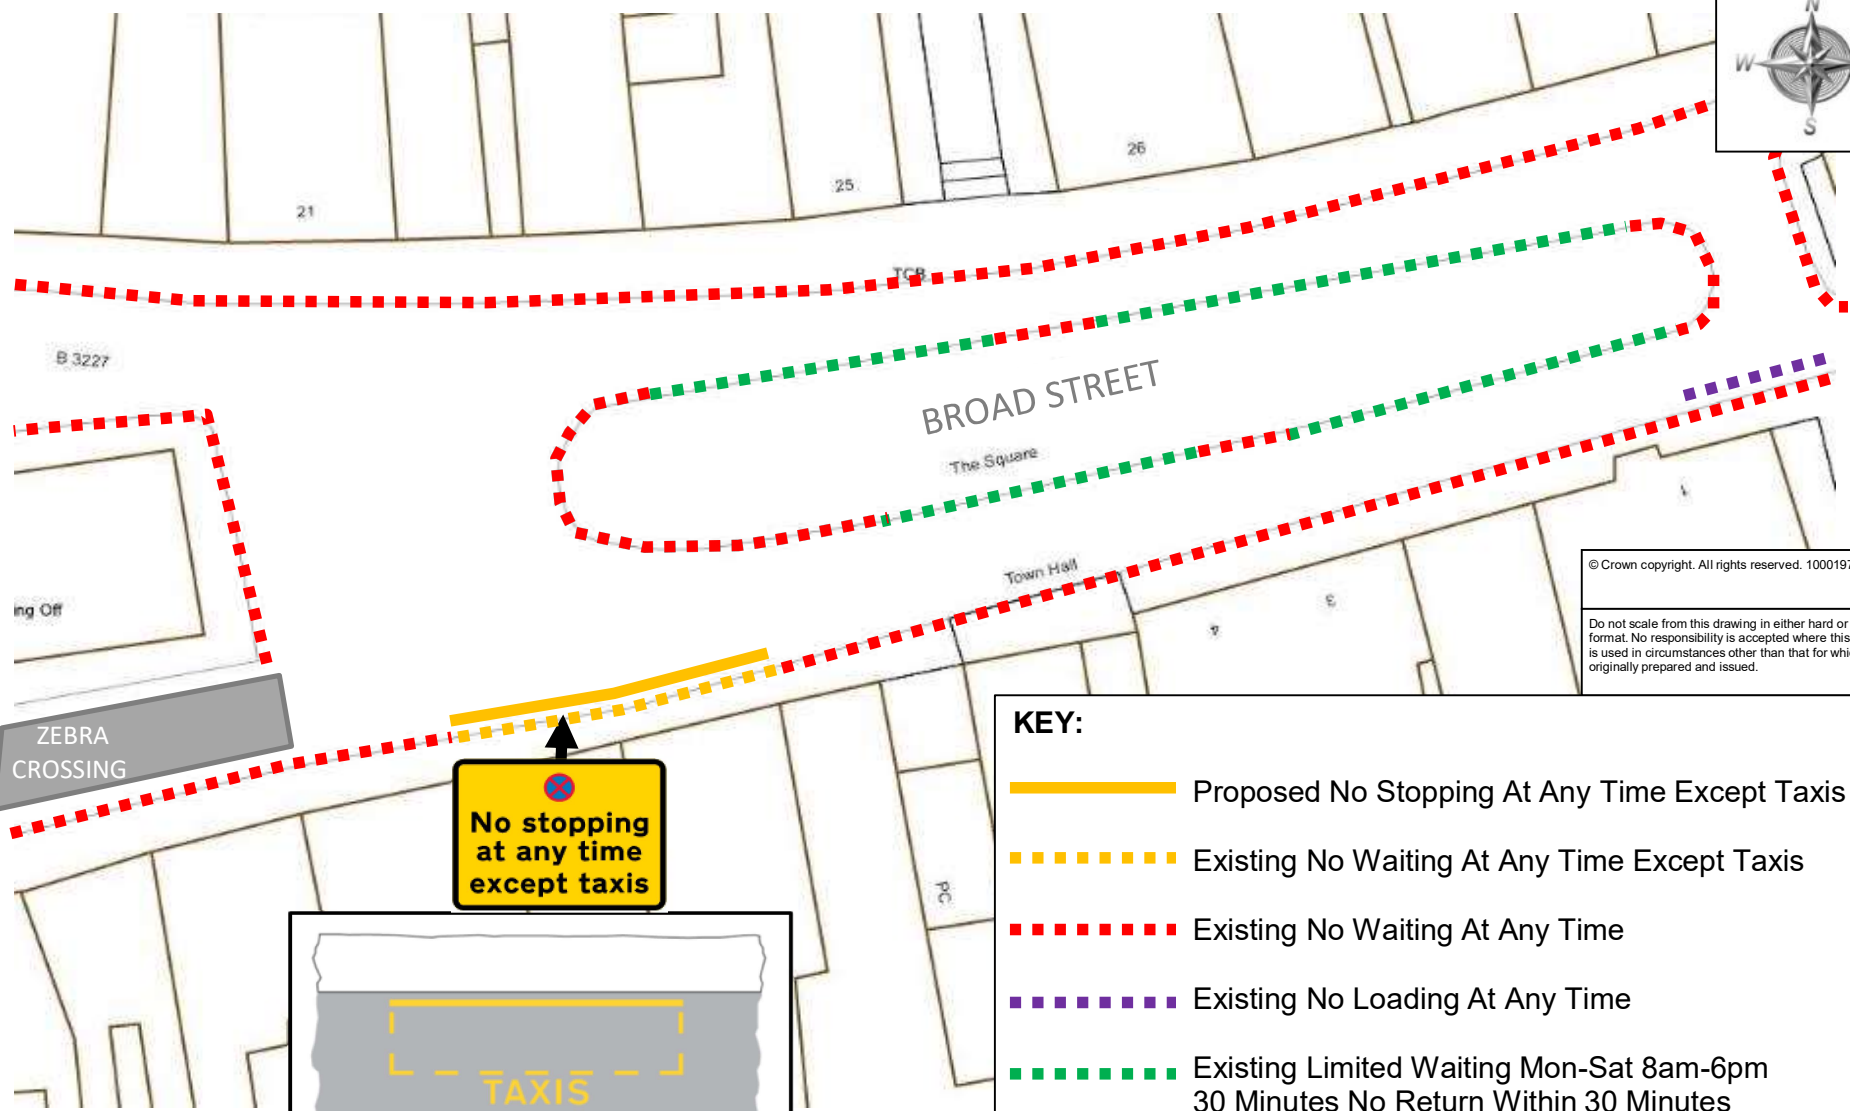

© Crown copyright. All rights reserved. 100019783. 2024

Do not scale from this drawing in either hard or electronic format. No responsibility is accepted where this drawing is used in circumstances other than that for which it was originally prepared and issued.

KEY:

- Proposed No Stopping At Any Time Except Taxis
- - - - - Existing No Waiting At Any Time Except Taxis
- - - - - Existing No Waiting At Any Time
- - - - - Existing No Loading At Any Time
- - - - - Existing Limited Waiting Mon-Sat 8am-6pm
30 Minutes No Return Within 30 Minutes



Meg Booth - Director of Climate Change, Environment and Transport
 TRAFFIC ORDERS & POLICY TEAM
 DEVON COUNTY COUNCIL, HIGHWAY MANAGEMENT, LUCOMBE HOUSE, COUNTY HALL, TOPSHAM ROAD, EXETER, EX2 4QD
 Telephone 0345 155 1004

SCHEME
 BROAD STREET, SOUTH MOLTON

DRAWING
 NORTH DEVON TAXI RANK REVIEW

drawn by SB | *scale* NTS

date 21-May-2024 | *O.S.Ref* 271395,125846

drawing number
ENV5910/18 (B)



Proposed to change the Taxi Rank to seasonal and change the times of the No Waiting restriction

BARTON ROAD

© Crown Copyright and database right 2024. Ordnance Survey AC0000811156.

Do not scale from this drawing in either hard or electronic format. No responsibility is accepted where this drawing is used in circumstances other than that for which it was originally prepared and issued.

10 am - 6 pm
No waiting
15 Mar - 31st Oct
6 pm - 10 am
except taxis



- KEY:**
- Proposed No Waiting 10am-6pm
 - Proposed No Waiting 6pm-10am Except Taxis between 15 Mar and 31 Oct
 - - - - - Existing No Waiting 10pm-6am Except Taxis
 - - - - - Existing No Waiting 6am-10pm
 - - - - - Existing No Waiting At Any Time
 - - - - - Existing Limited Waiting 10am-6pm between 15 Mar and 31 Oct 1 Hour No Return Within 2 Hours



Meg Booth - Director of Climate Change, Environment and Transport
Traffic Management Team
Devon County Council
PO Box 968
Exeter
EX1 9DQ
Telephone 0345 155 1004

SCHEME

BARTON ROAD, WOOLACOMBE

drawn by

scale

SB

NTS

DRAWING

NORTH DEVON TAXI RANK REVIEW

date

12-Dec-2024

O.S.Ref

245900,143751

drawing number

ENV5910/19 (D)




© Crown Copyright and database right 2025. Ordnance Survey AC0000811156.

Do not scale from this drawing in either hard or electronic format. No responsibility is accepted where this drawing is used in circumstances other than that for which it was originally prepared and issued.

KEY:

- Proposed Disabled Badge Holders Only 8am-midnight
- Proposed No Waiting Midnight-6am
- Proposed No Loading At Any Time
- Proposed No Stopping At Any Time Except Taxis
- Existing No Waiting At Any Time Except Taxis
- Existing No Waiting At Any Time
- Existing No Waiting Midnight-6am
- Existing Limited Waiting 8am-9pm between 15 Mar and 31 Oct 20 Minutes No Return Within 2 Hours
- Existing Bus Stop 7am-9pm

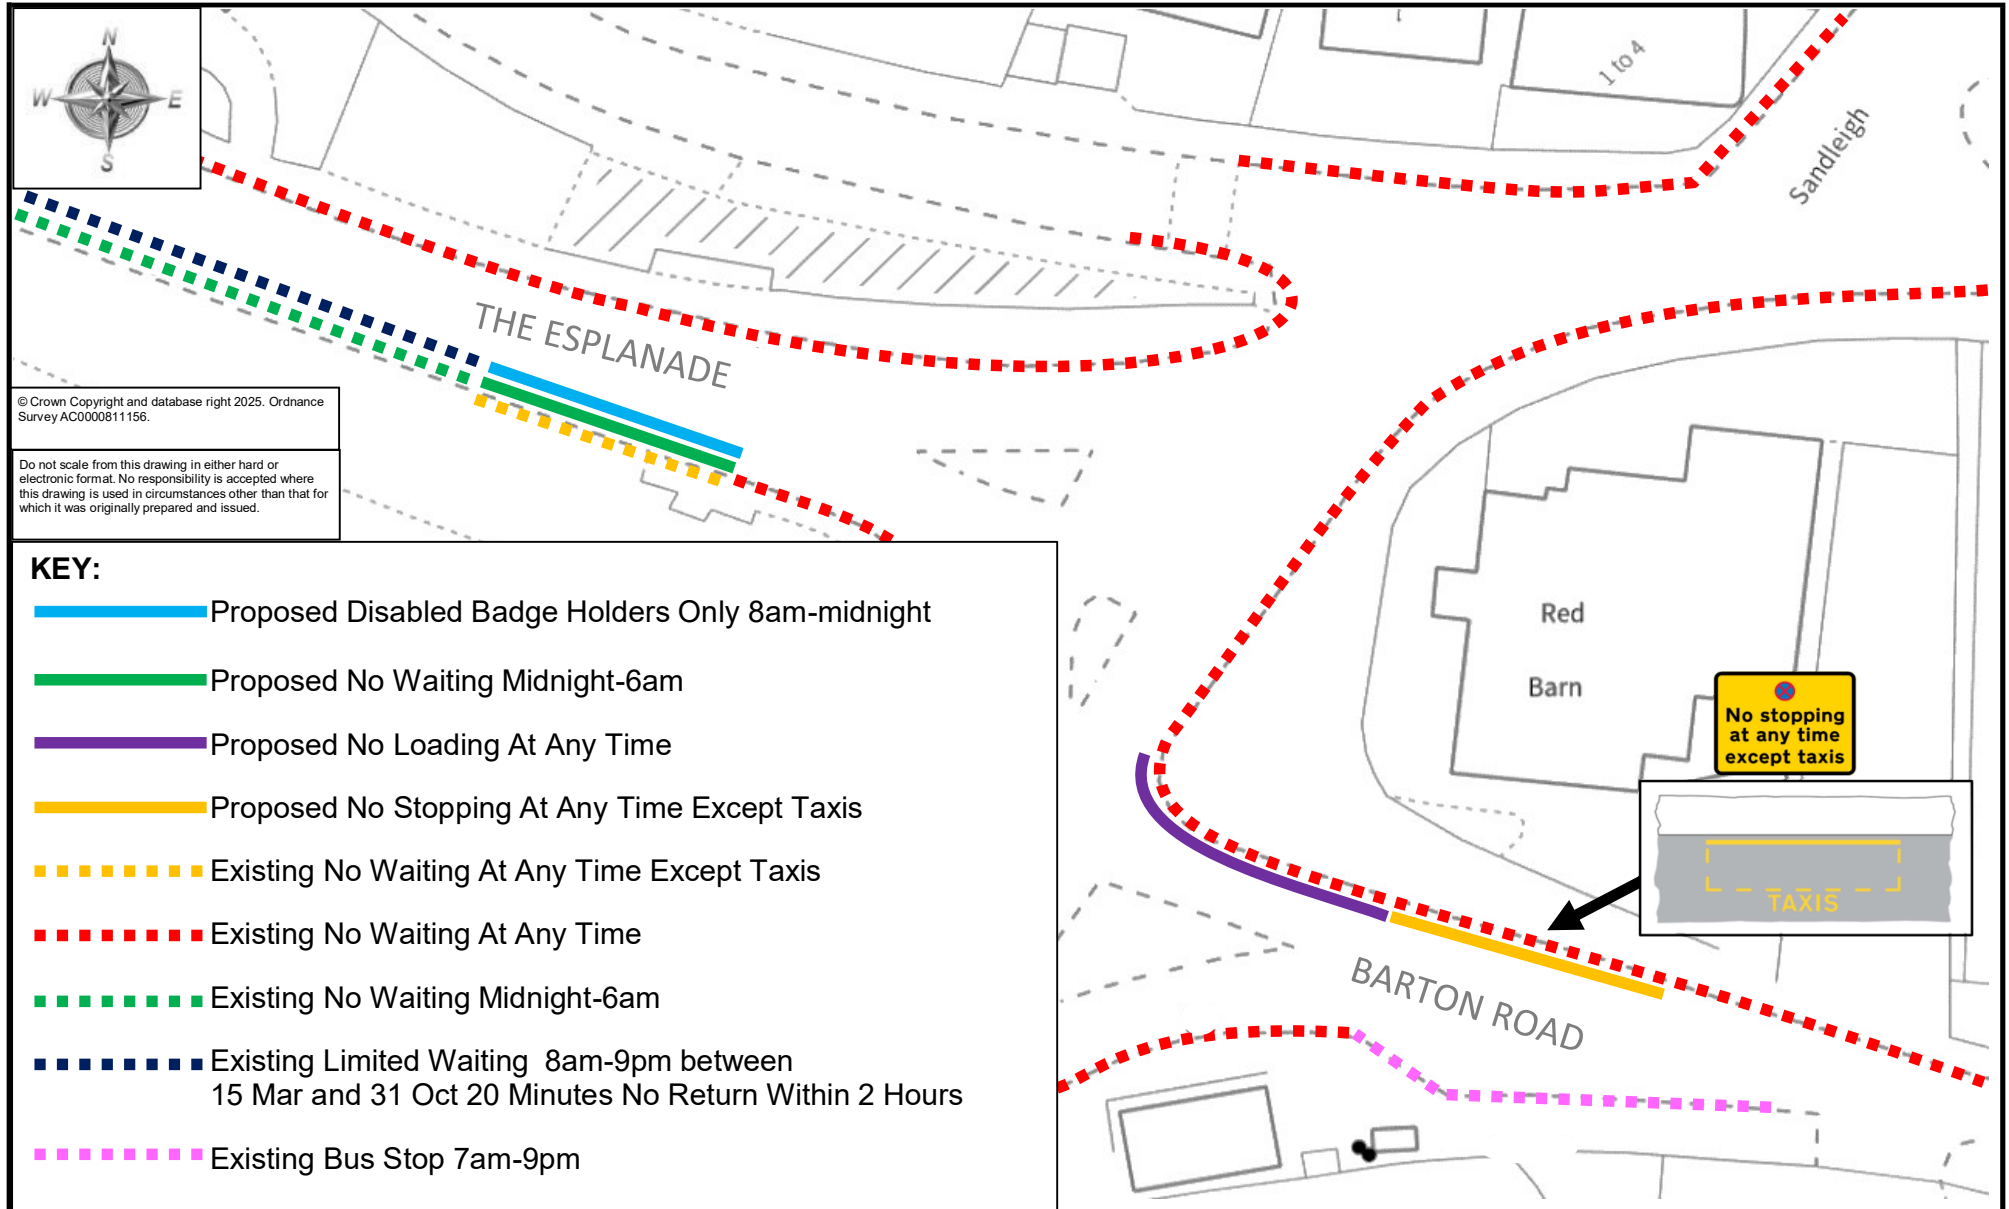

Meg Booth - Director of Climate Change, Environment and Transport
 Traffic Management Team
 Devon County Council
 PO Box 968
 Exeter
 EX1 9DQ
 Telephone 0345 155 1004

SCHEME

THE ESPLANADE, WOOLACOMBE

DRAWING

NORTH DEVON TAXI RANK REVIEW

drawn by

SB

scale

NTS

date

26-Mar-2025

O.S.Ref

245735,143821

drawing number

ENV5910/20 (D)